


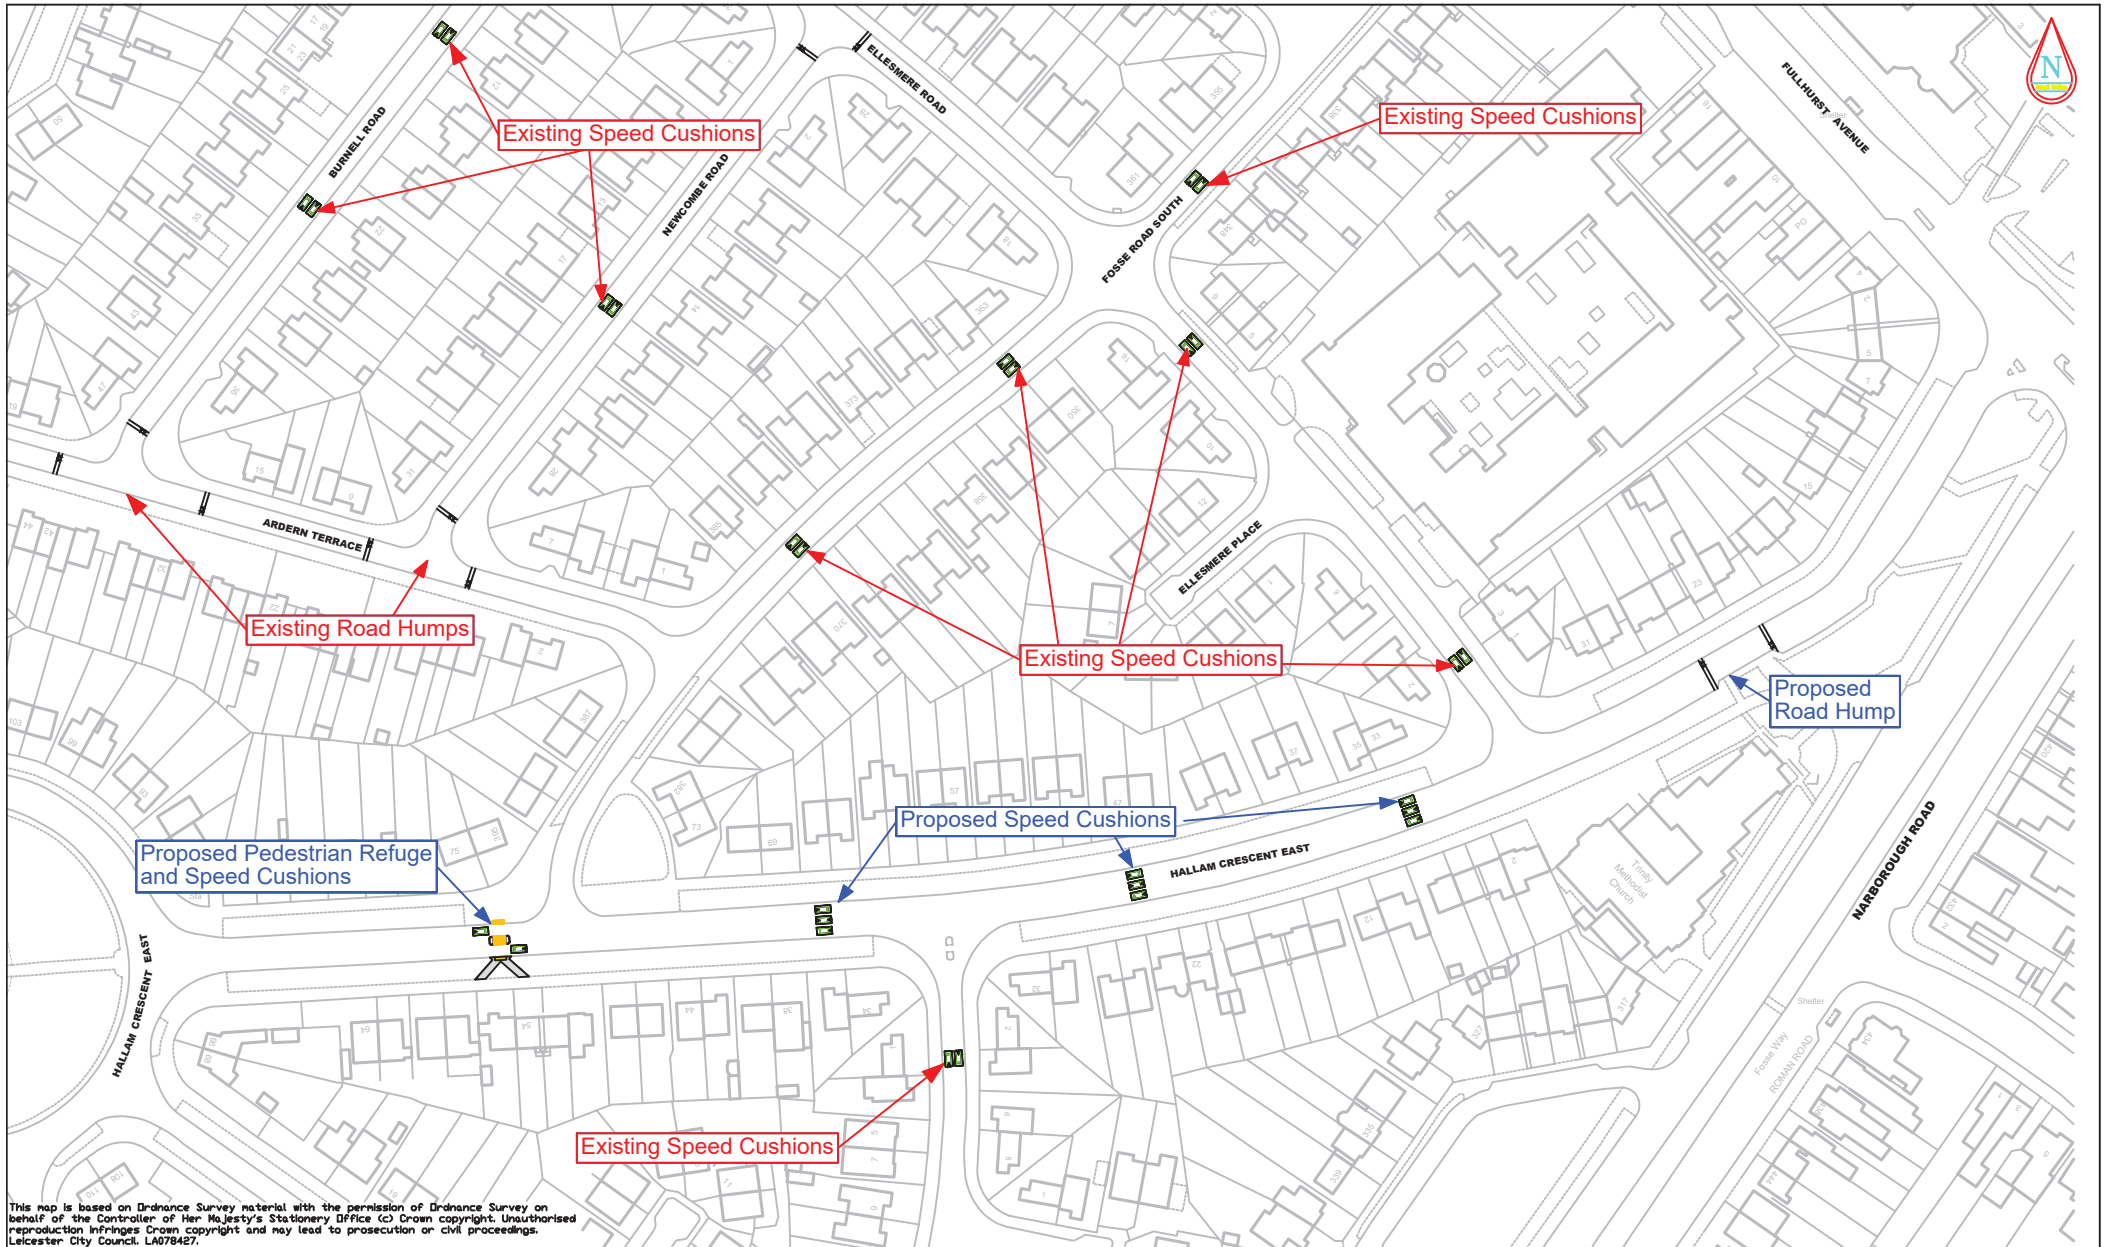

 Leicester City Council Planning, Development & Transportation	CLIENT			DRAWING No.	REV	SCALE
	TITLE BRAUNSTONE PARK AND ROWLEY FIELDS WARD			HD/N121160C/L(0)/TCHCE		Not Standard Scale
	Braunstone South			DRAWN BY	SRW	DATE
	Hallam Crescent East			CHECKED	MB	SIZE
Proposed Traffic Calming			ACAD FILE	Braunstone South	UPRN	18th November 2025
					A3	