


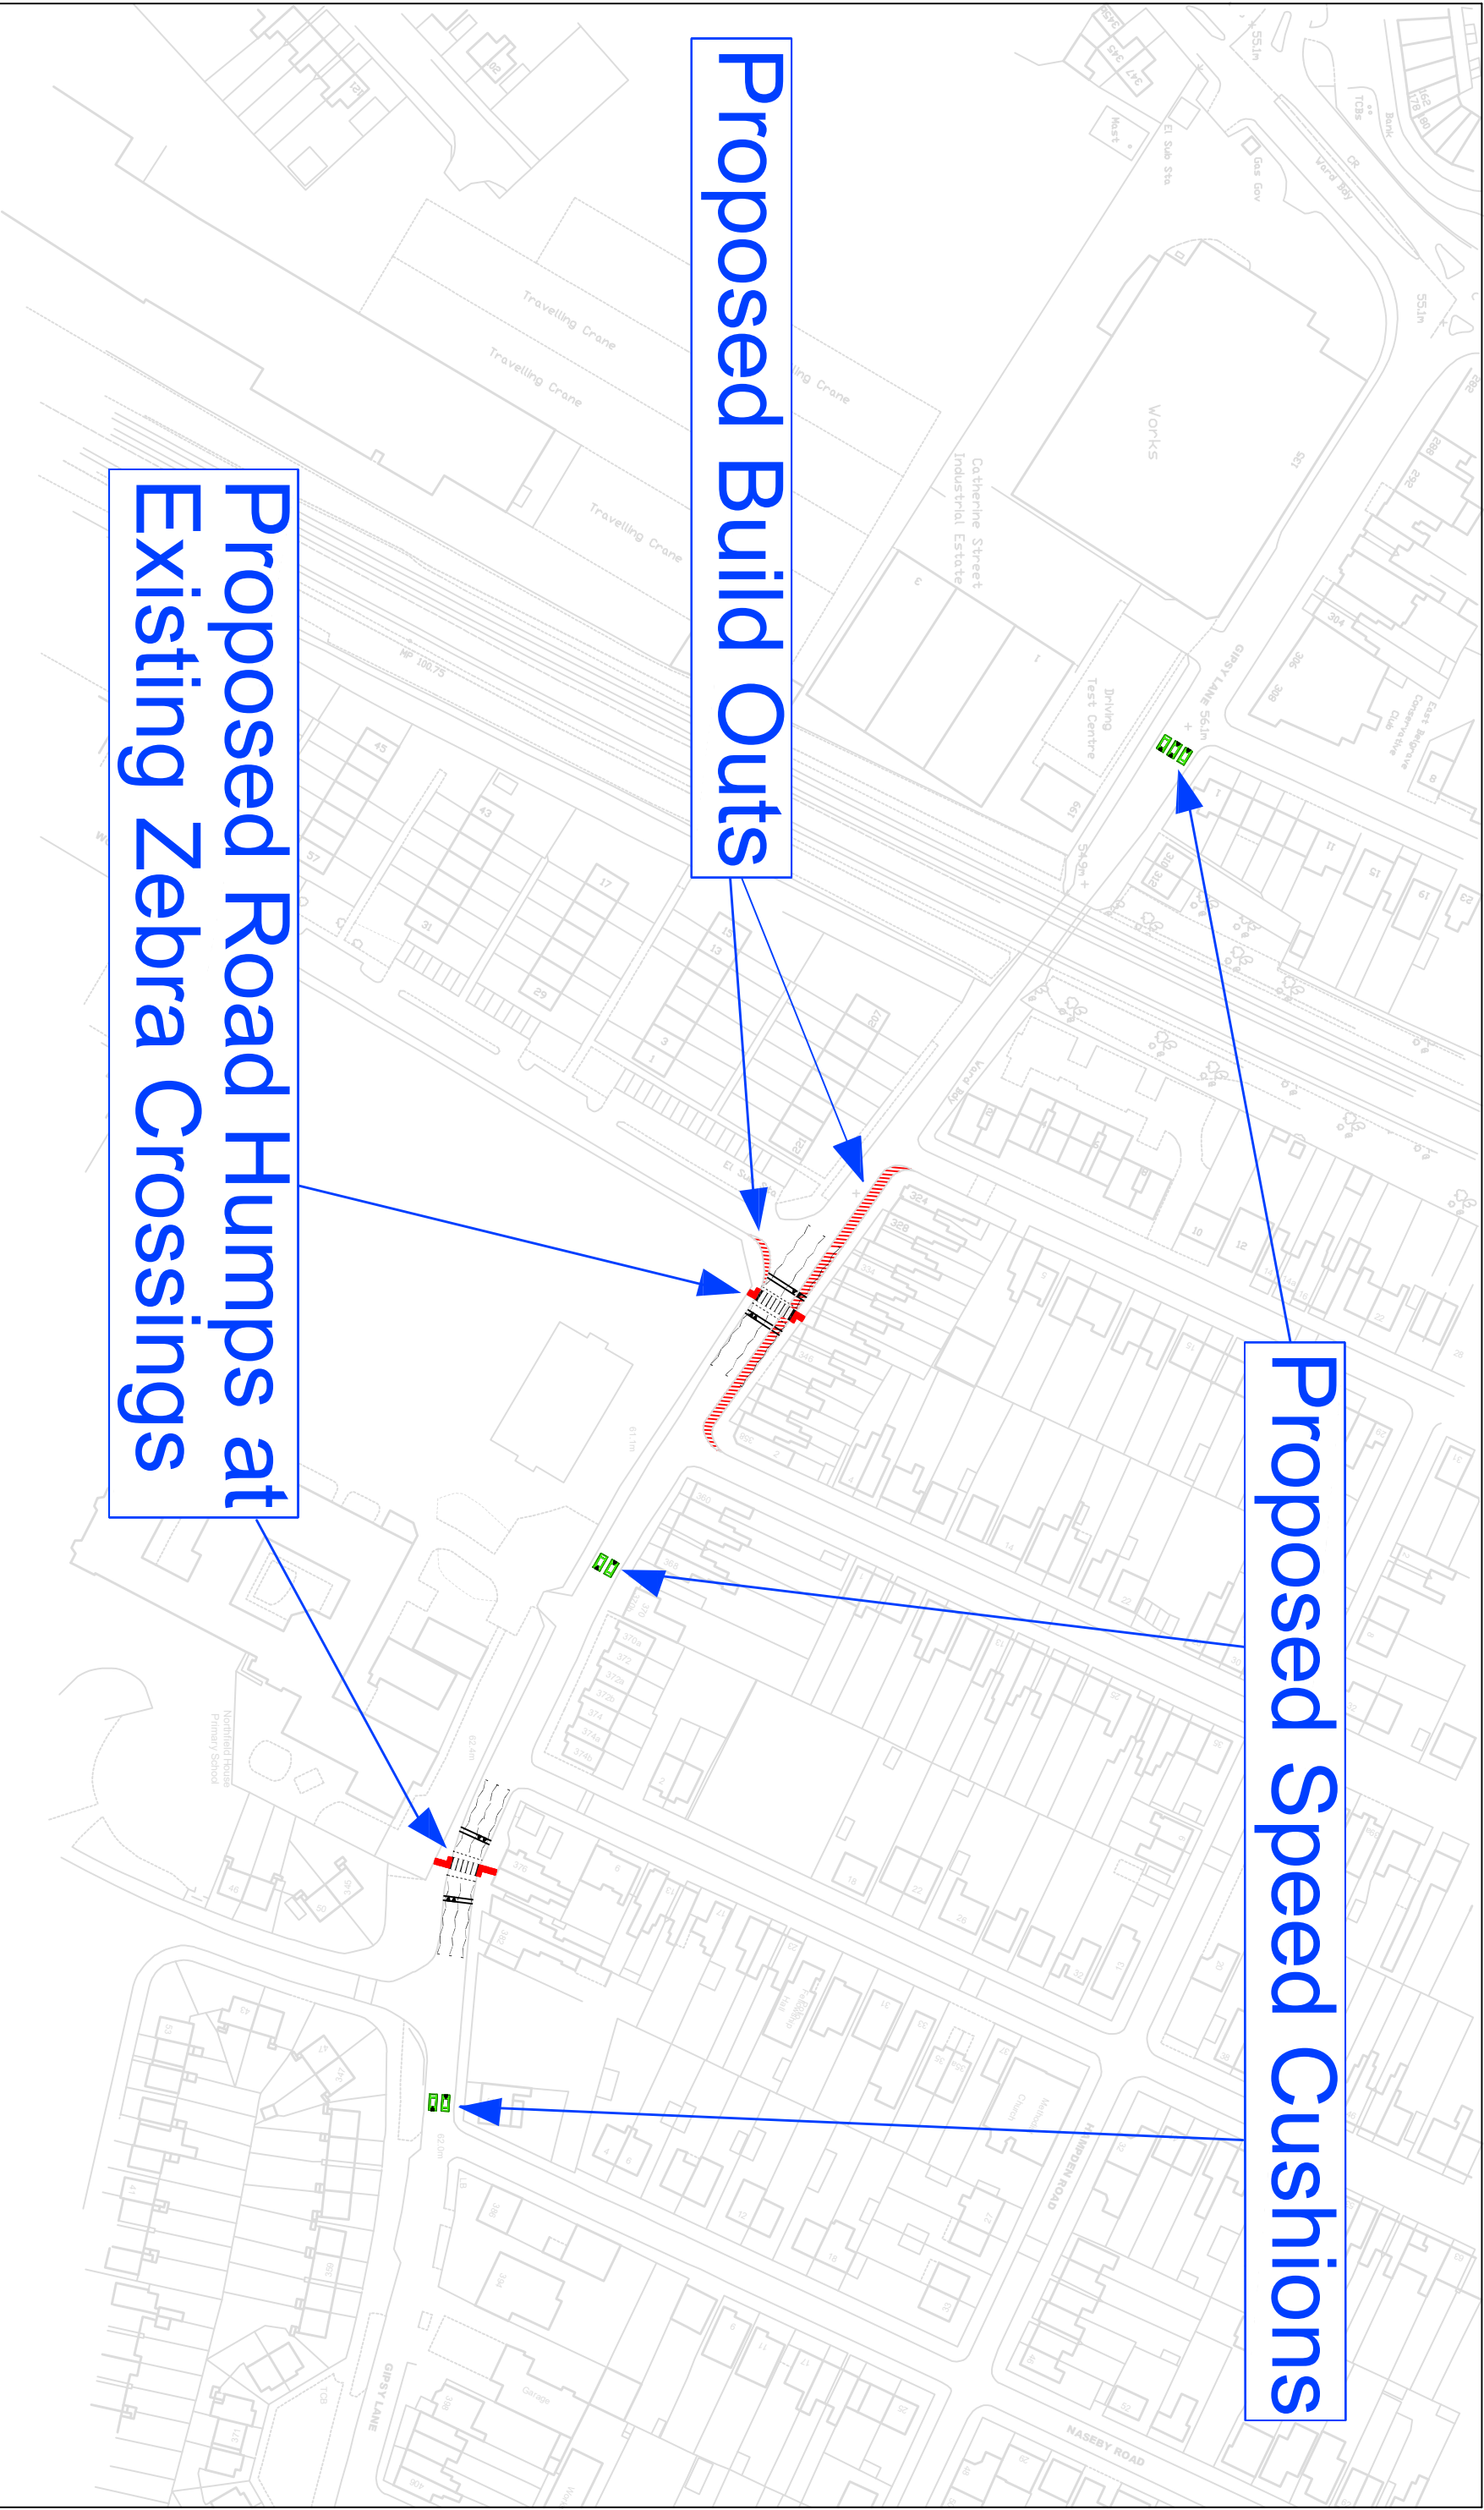

Proposed Build Outs

Proposed Road Humps at Existing Zebra Crossings

Proposed Speed Cushions

Leicester City Council		CLIENT LCC	
Planning, Transportation & Economic Development		TITLE	
Proposed Traffic Calming		Gipsy Lane Local Safety Scheme	
DRAWING No.		REV	SCALE
N115653C/1		1	Not to Scale
DRAWN BY	DATE	23/10/25	
CHECKED	MB	SIZE	A4
ACAD FILE	UPRN		