
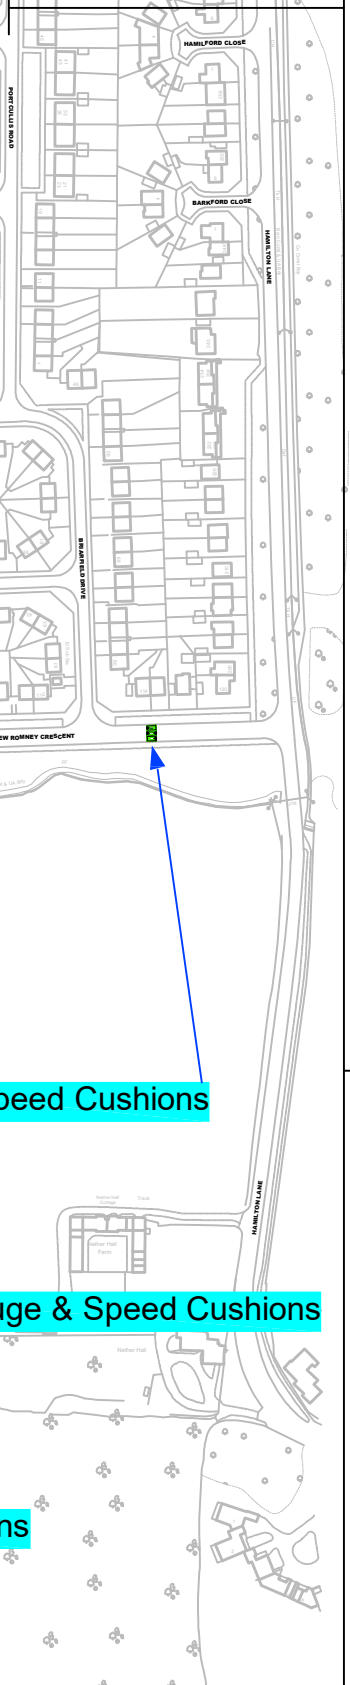


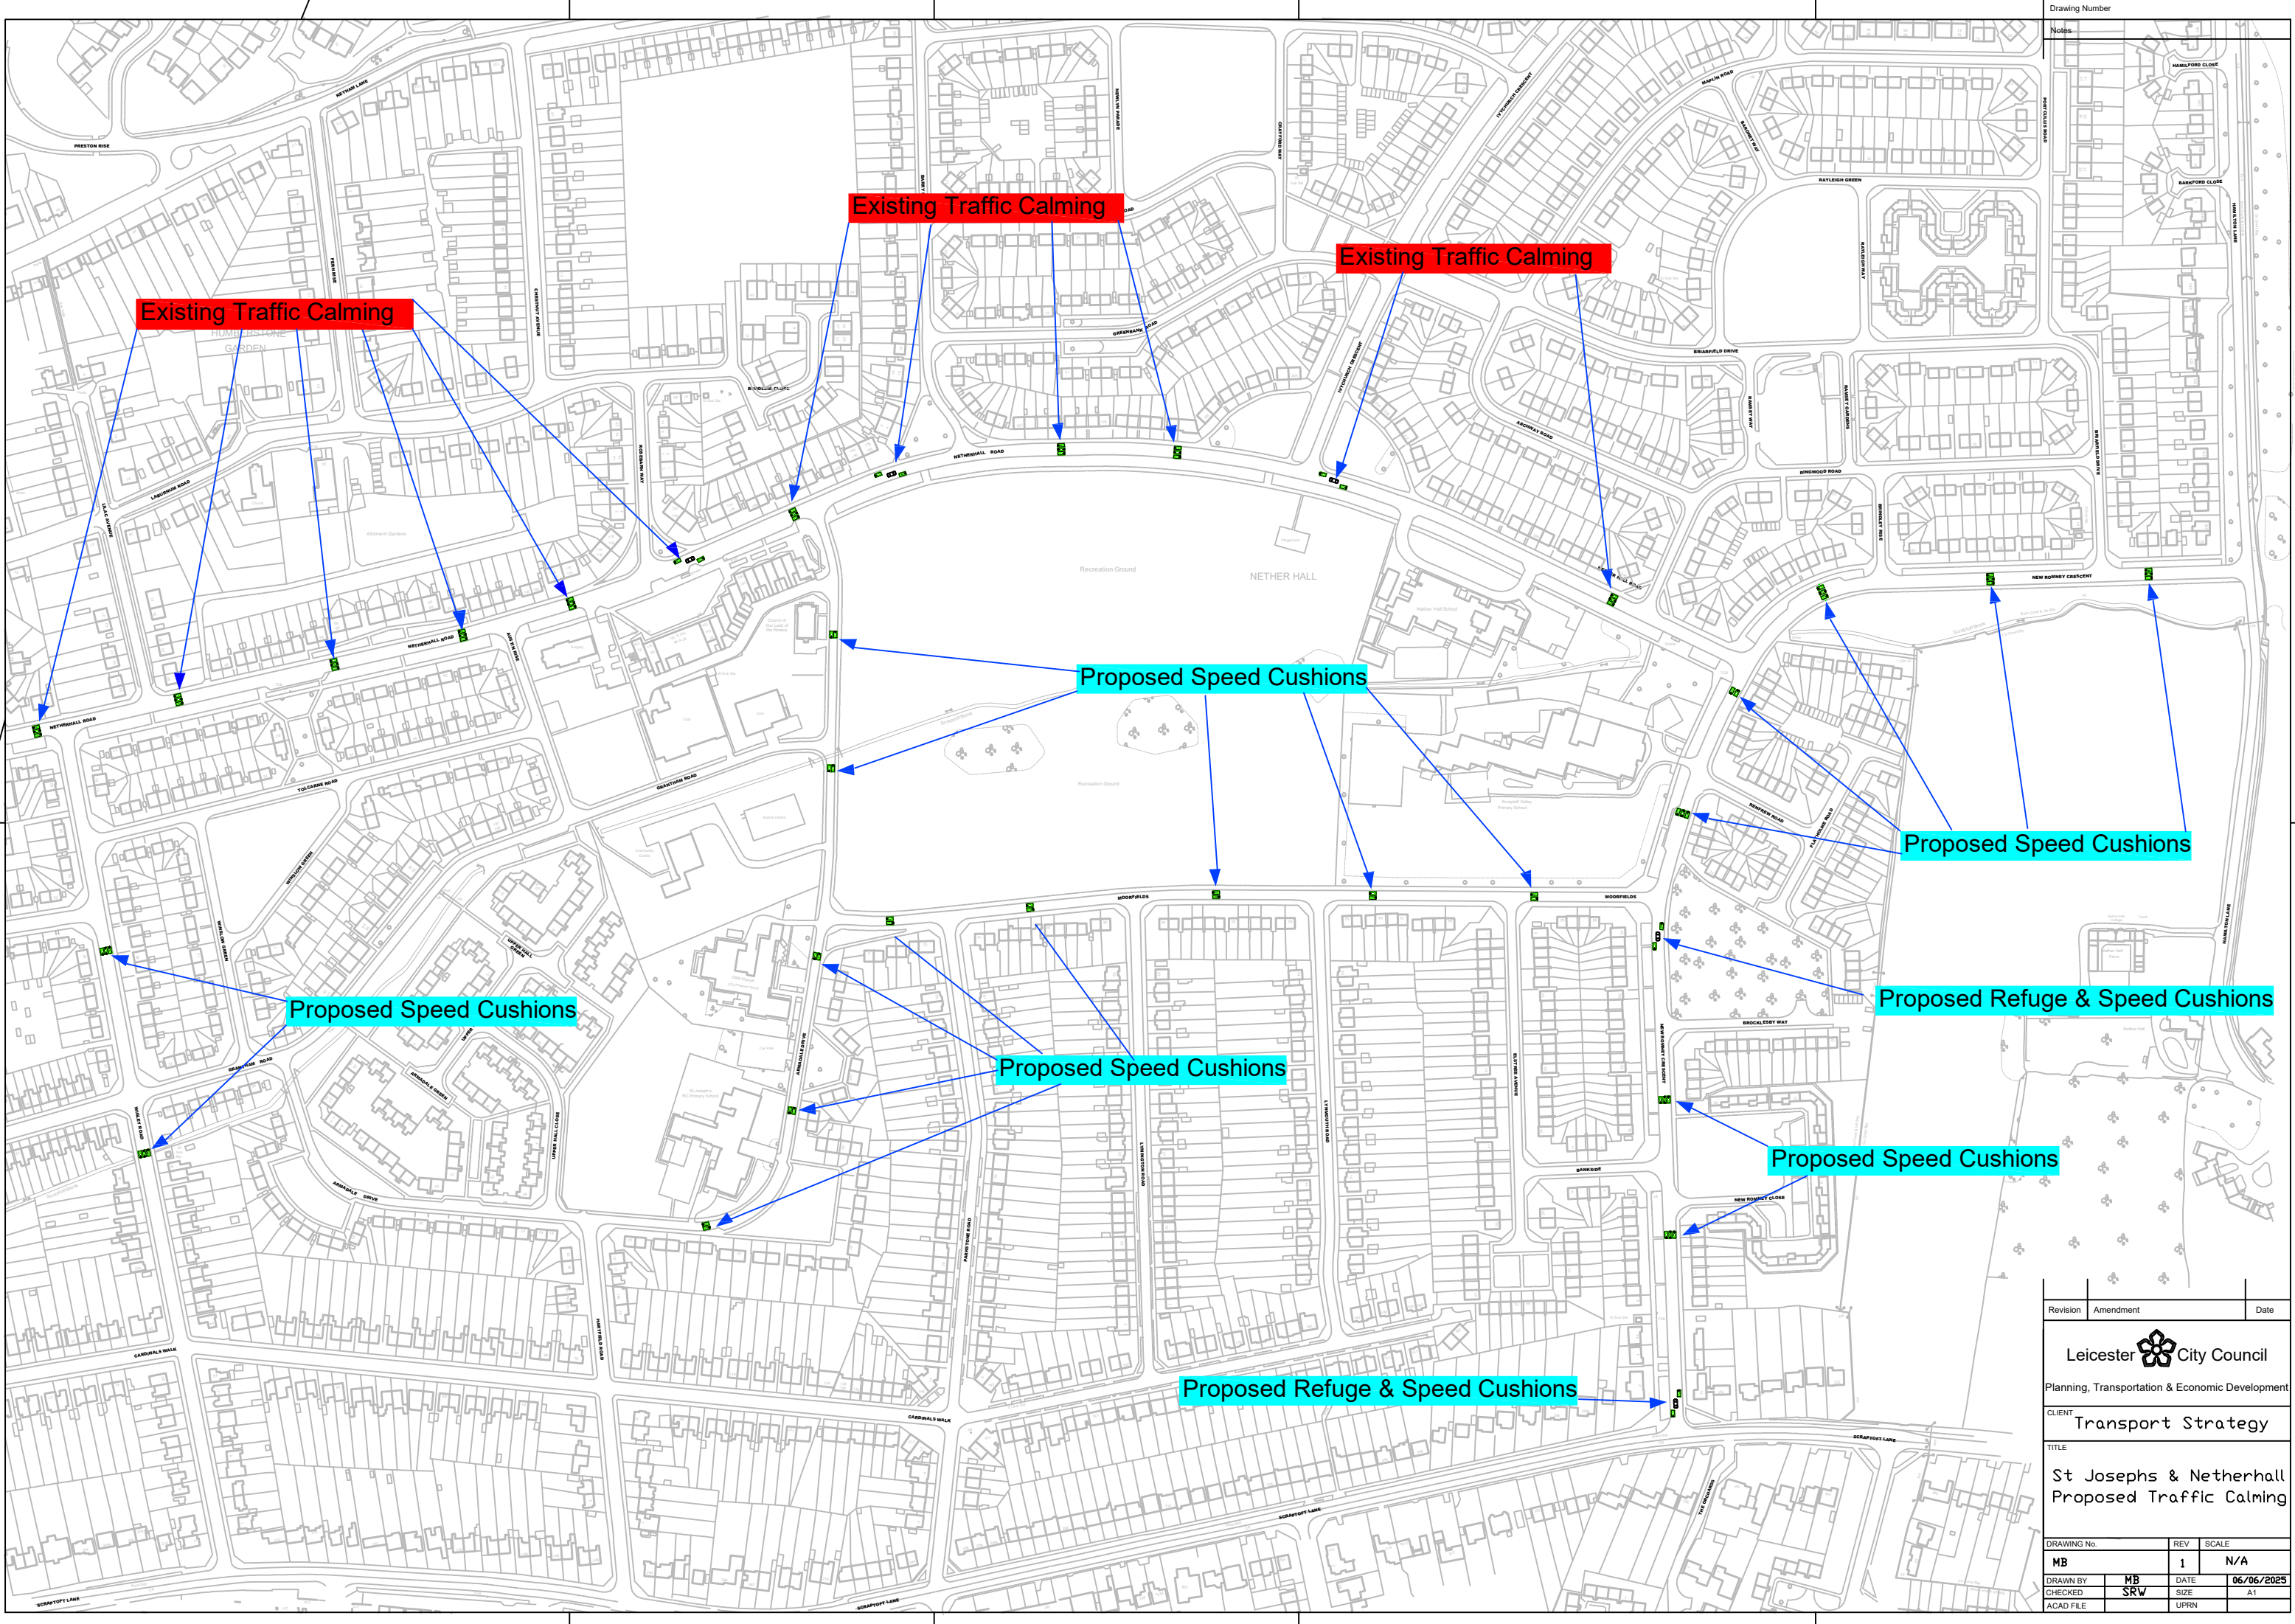

Revision	Amendment	Date
Leicester City Council		
Planning, Transportation & Economic Development		
CLIENT		
Transport Strategy		
TITLE		
St Josephs & Netherhall Proposed Traffic Calming		
DRAWING No.		REV
MB		1
SCALE		N/A
DRAWN BY		DATE
MB		06/06/2025
CHECKED		SIZE
SRW		A1
ACAD FILE		UPRN