


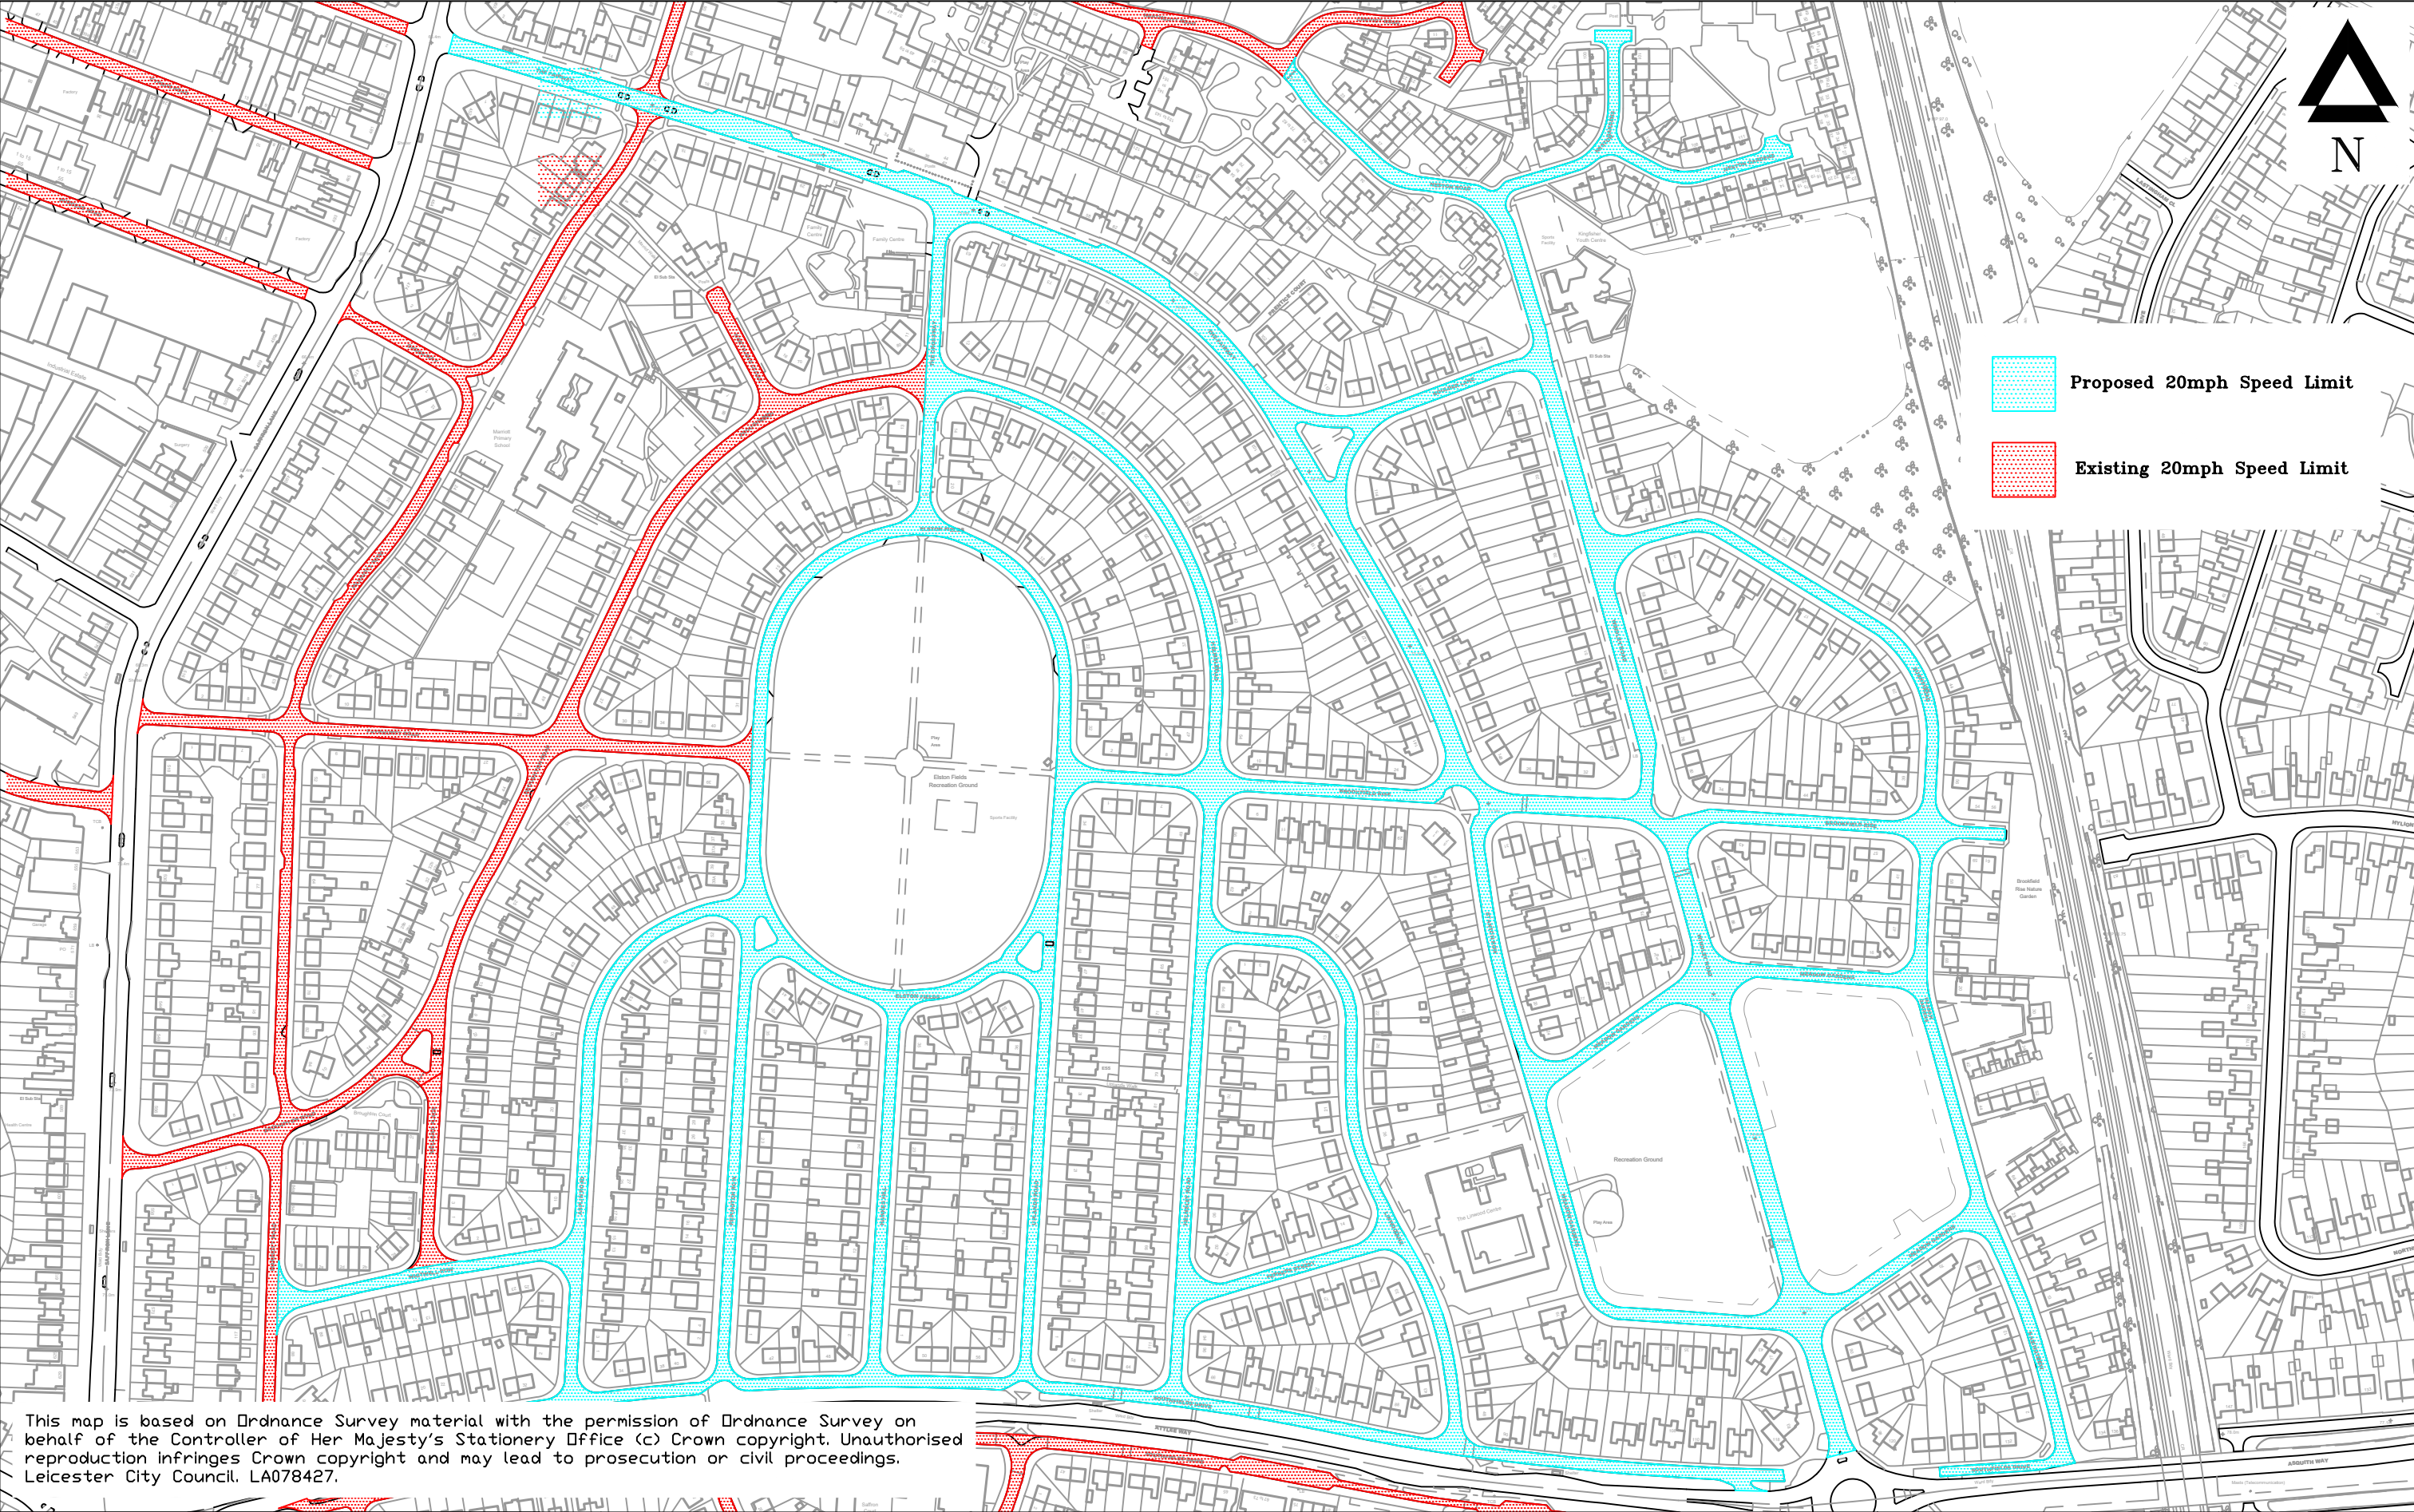

SAFFRON WARD
Saffron Estate - Proposed Traffic Calming

DRAWING No.		REV	SCALE
HD/L(0)/N121168C/20mph		A	Not Standard
DRAWN BY	MB	DATE	25th June 2026
CHECKED	GS	SIZE	A3
ACAD FILE		UPRN	