


FILENAME: \\LEICESTER\2\350\DATA\PROJECTS\A081750-1 - ASHTON GREEN\ACAD\DWGS\A081750-1-35-18-025\031_REV\LEICESTER ROAD & BEAUMONT LEYS LANE SIMPLIFIED CONCEPT FOR CONSULTATION.DWG | PLOTTED DATE: 16 November 2015 11:18:24

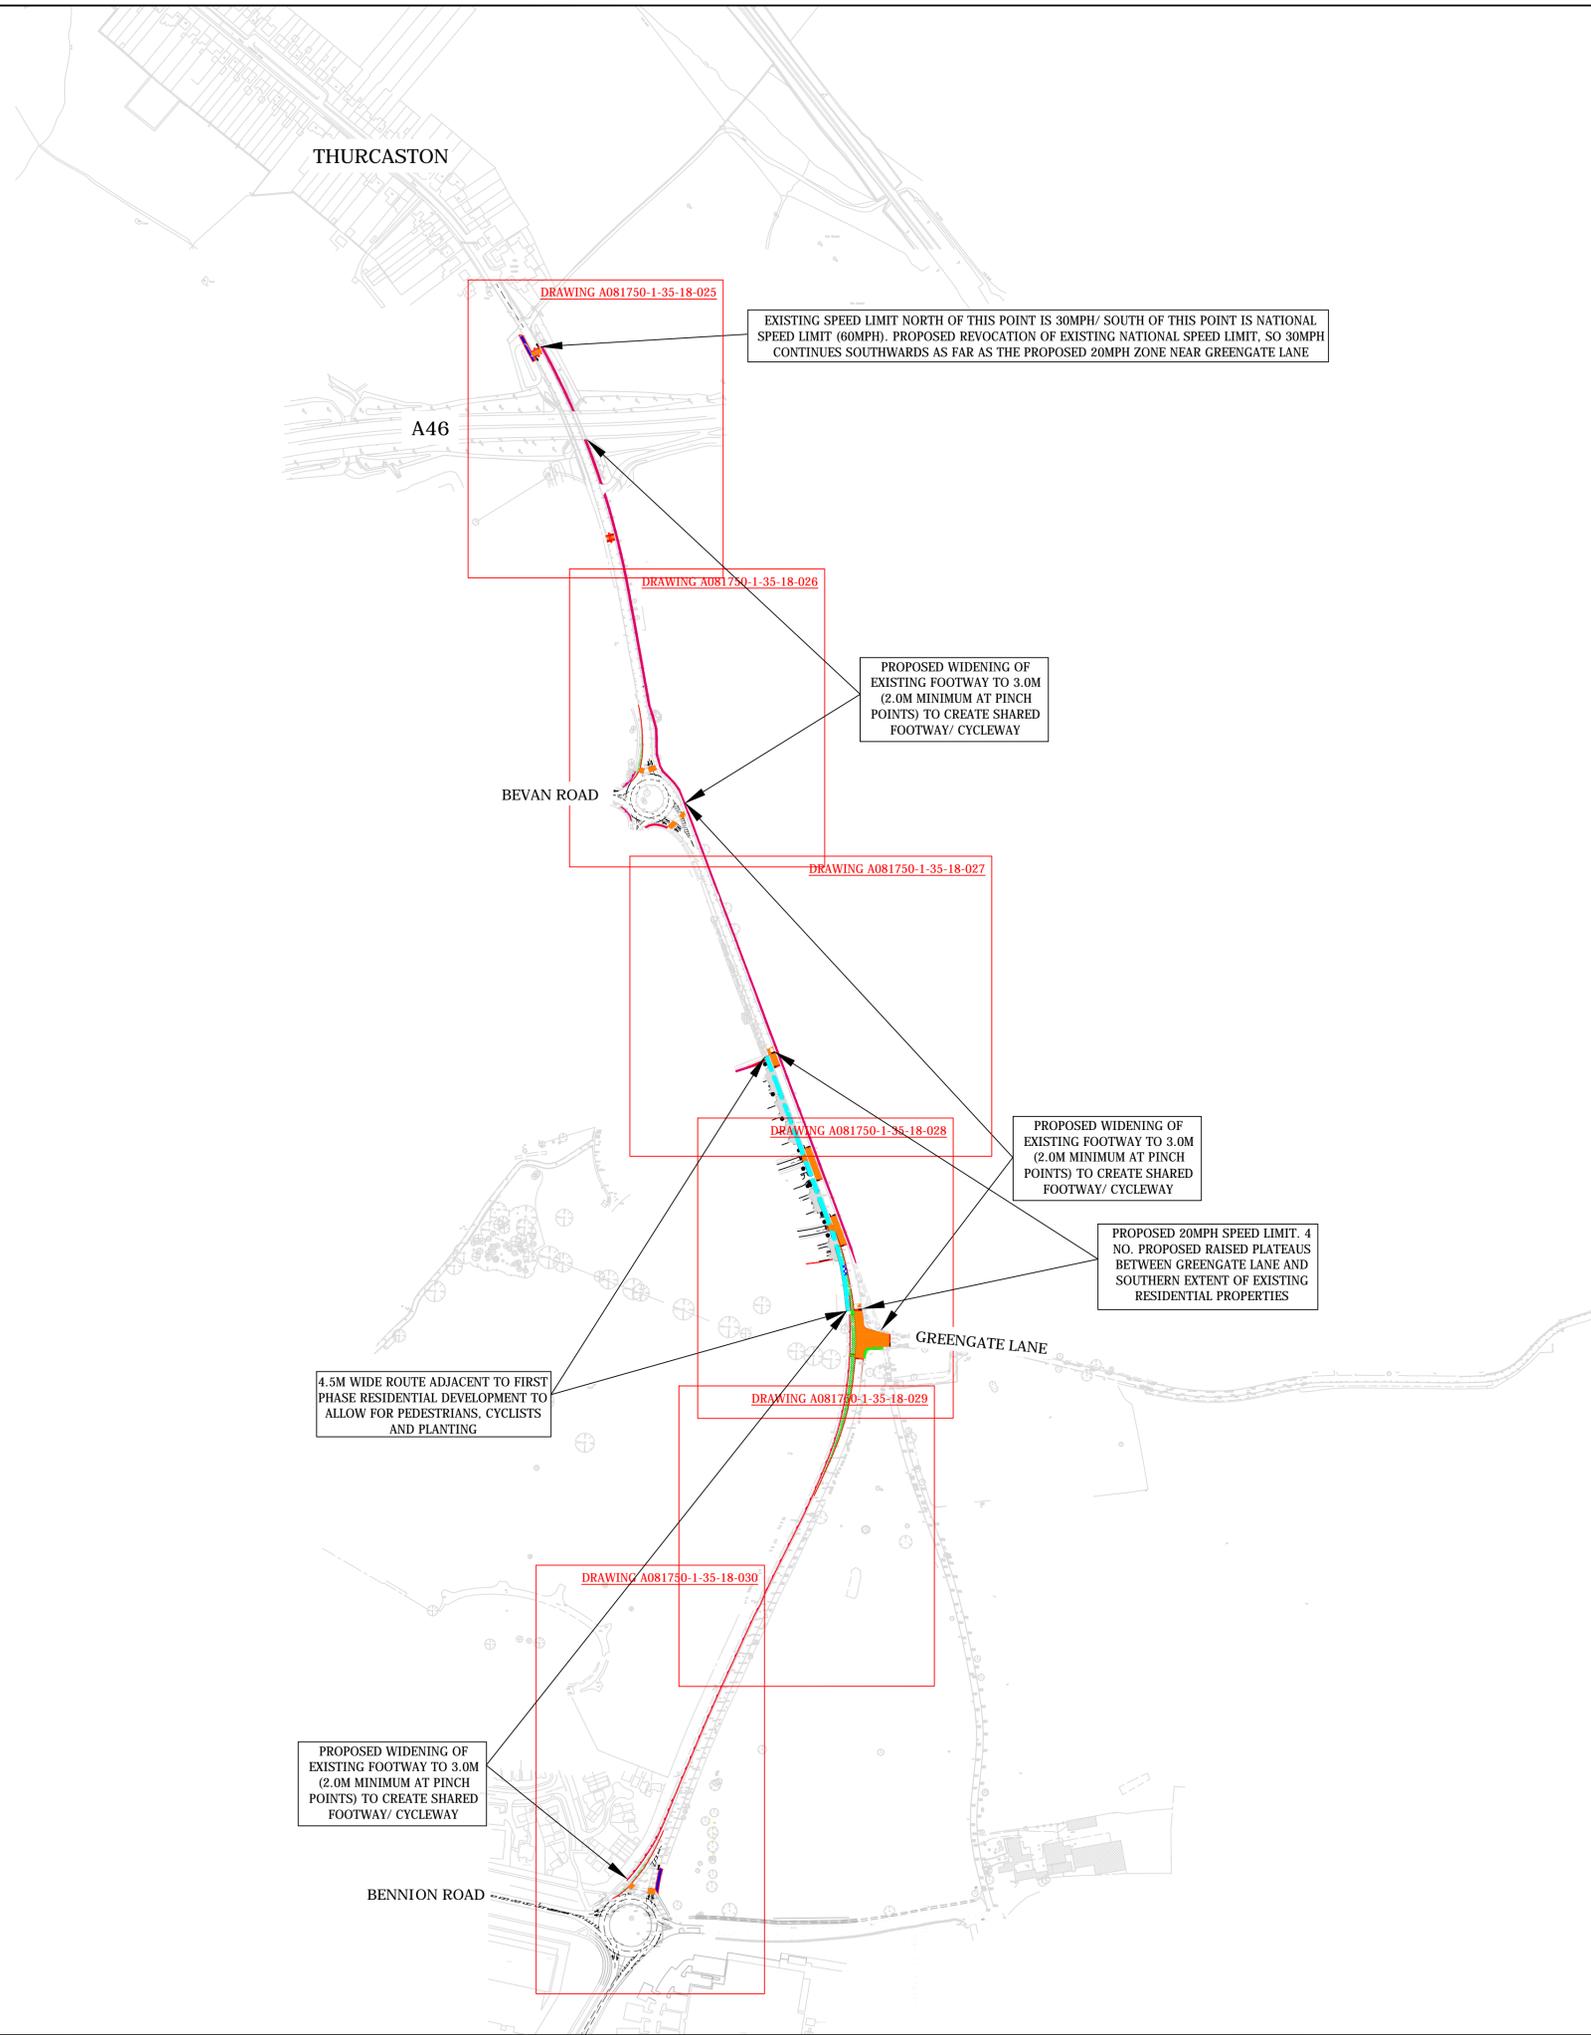

DO NOT SCALE. CONTRACTOR TO CHECK ALL DIMENSIONS AND REPORT ANY OMISSIONS OR ERRORS

NOTES

- PLEASE REFER TO WYG DRAWINGS A081750-1-35-18-025 TO 030 INCLUSIVE FOR MORE DETAILS OF THE PROPOSALS IN EACH SECTION OF THE CORRIDOR.
- BACKGROUND MAPPING CONTAINED IN LEICESTER CITY COUNCIL TOPOGRAPHICAL SURVEY "LEIC_201" REV A (OCTOBER 2015).

B	LCC 16/11/15 EMAIL COMMENTS	ED			16/11/15
A	LCC 09/11/15 EMAIL COMMENTS	ED	ED	ASG	12/11/15
REV	DESCRIPTION	BY	CHK	APP	DATE

Client:
LEICESTER CITY COUNCIL


EXECUTIVE PARK
AVALON WAY
ANSTEY
LEICESTER
LE7 7GR
TEL: +44 (0)116 234 8000
FAX: +44 (0)116 234 8001
e-mail: leicester@wyg.com



Project:
ASHTON GREEN

Drawing Title:
**LEICESTER ROAD/ BEAUMONT LEYS
LANE IMPROVEMENTS
CONSULTATION LAYOUT SCHEME CONTEXT**

Scale @ A1	Drawn	Date	Checked	Date	Approved	Date
1:500	ED	12/11/15	ED	12/11/15	ASG	12/11/15
Project No.	Office	Type	Drawing No.	Revision		
A081750-1	35	18	031	B		

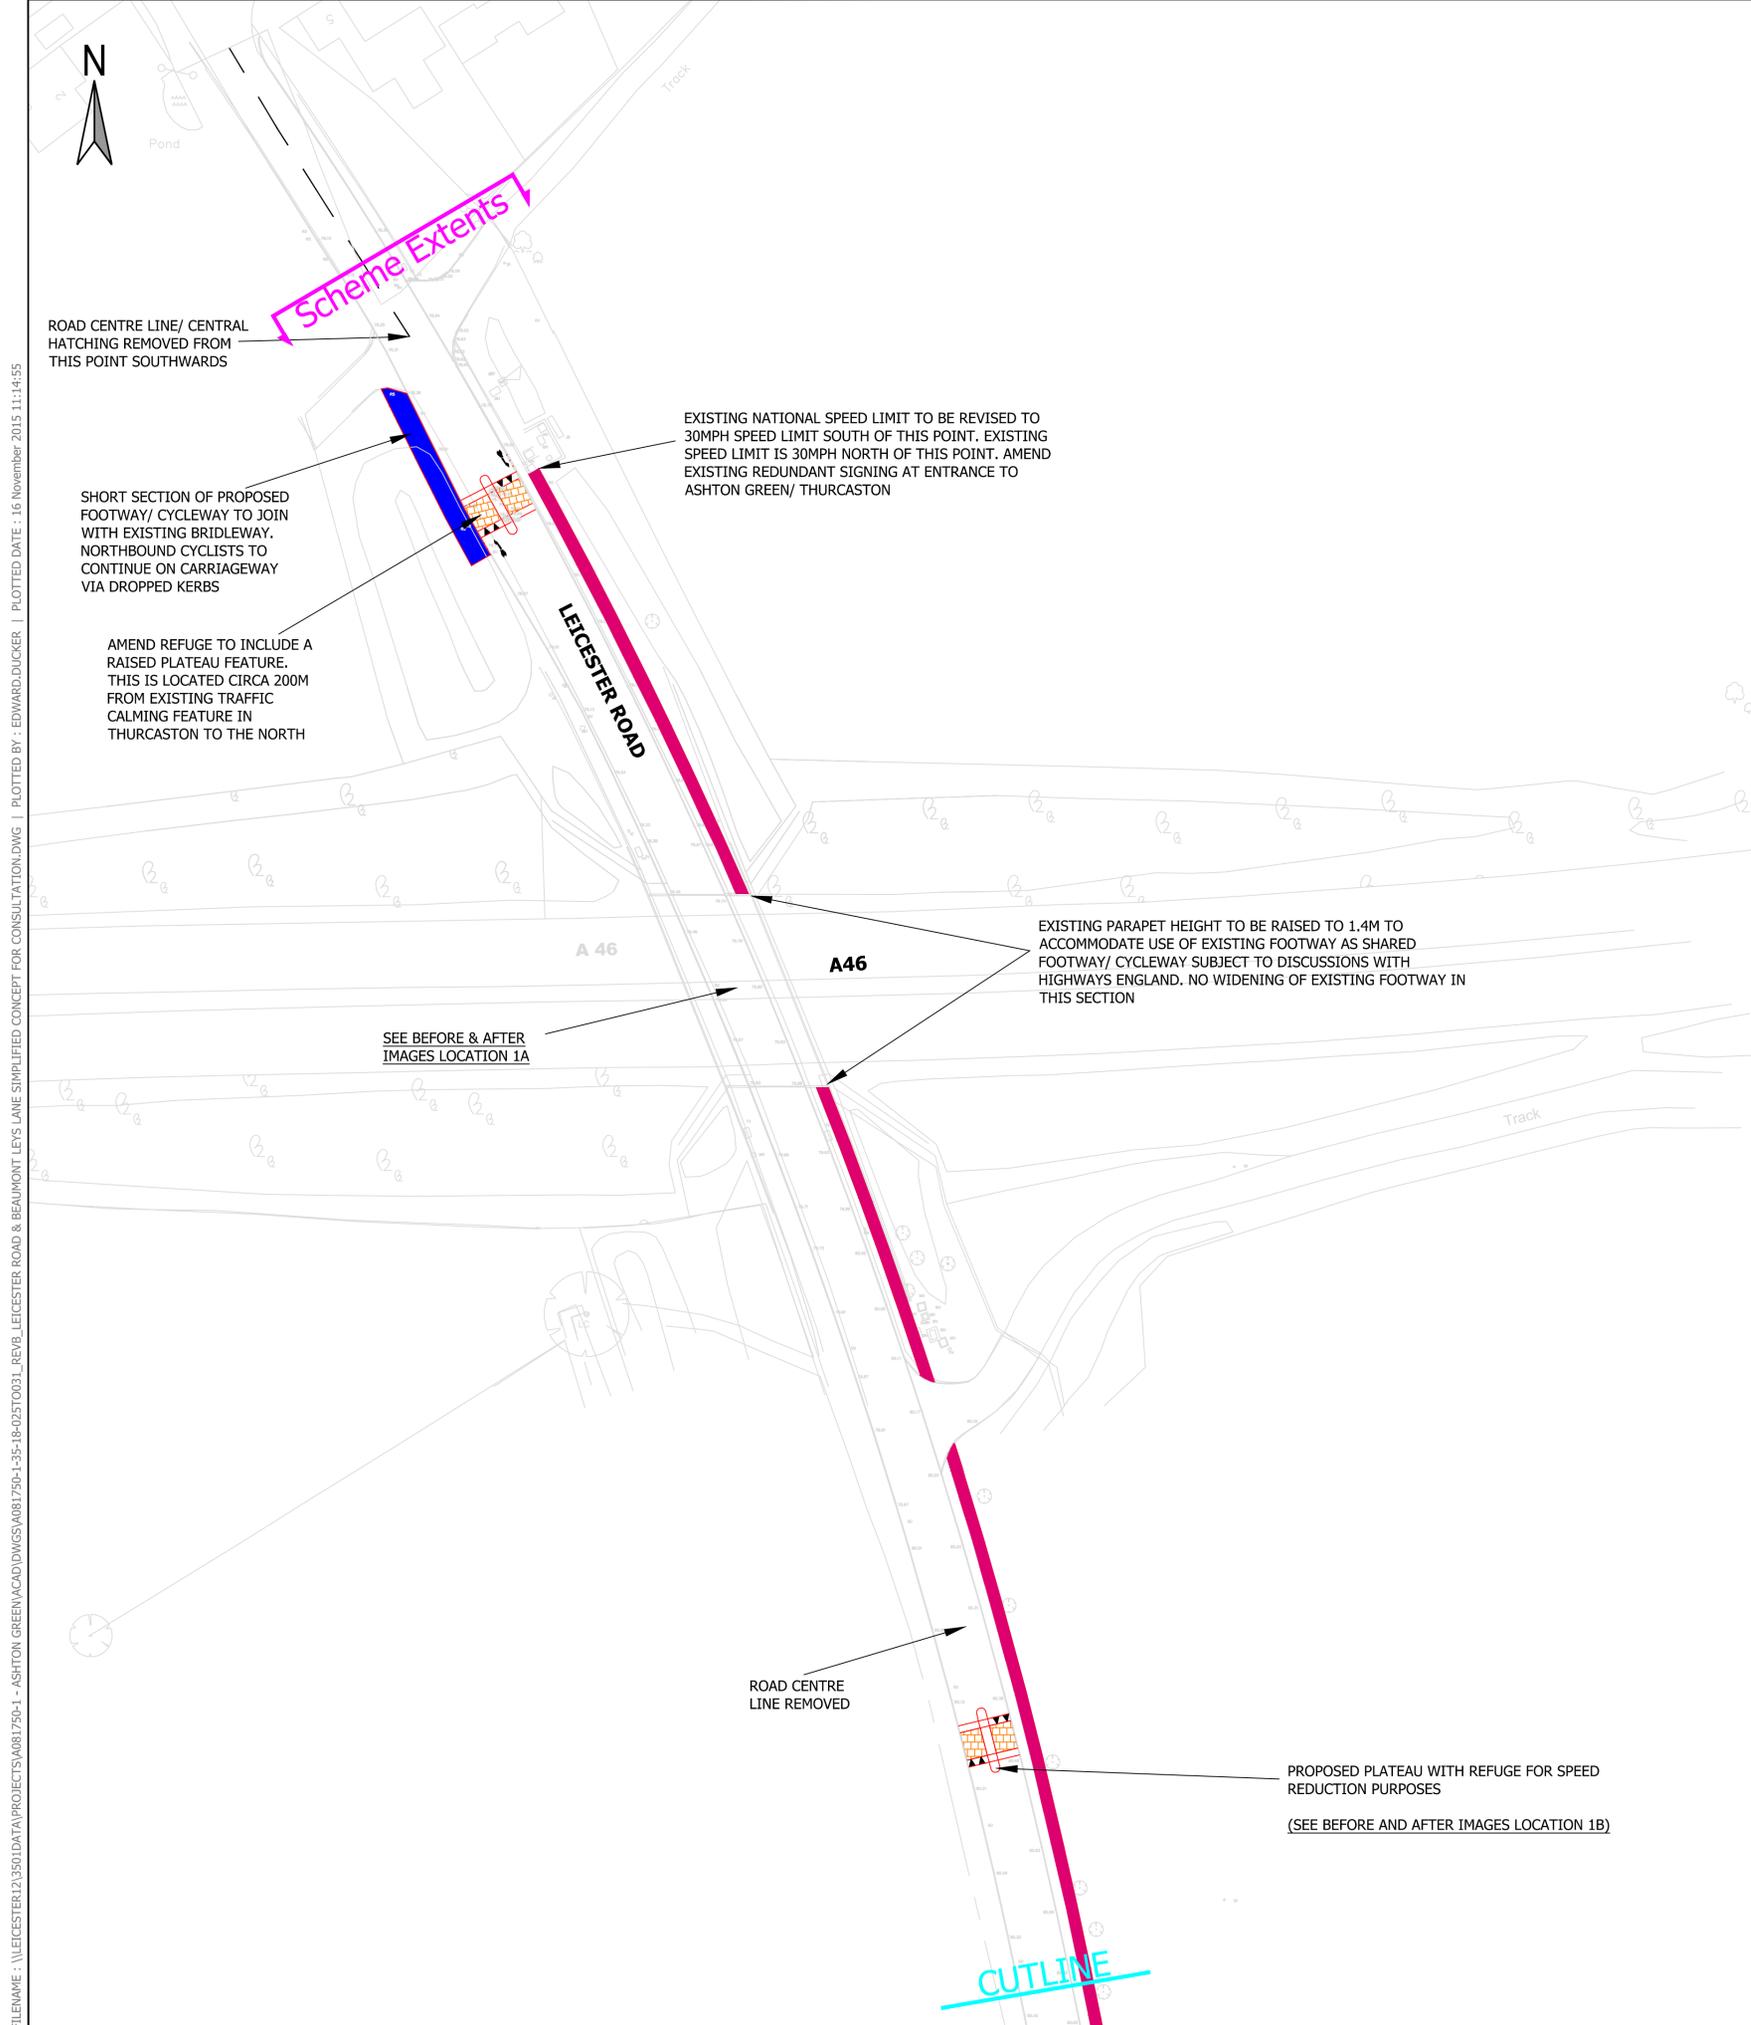

DO NOT SCALE. CONTRACTOR TO CHECK ALL DIMENSIONS AND REPORT ANY OMISSIONS OR ERRORS

KEY

- PROPOSED KERBLINE/ FOOTWAY EDGING
- WIDENING OF EXISTING FOOTWAY TO CREATE 3.0M WIDE FOOTWAY/ CYCLEWAY (2.0M MINIMUM WIDTH AT PINCH POINTS)
- PROPOSED 3.0M WIDE FOOTWAY/ CYCLEWAY
- RAISED PLATEAU

NOTES

1. BACKGROUND MAPPING CONTAINED IN LEICESTER CITY COUNCIL TOPOGRAPHICAL SURVEY "LEIC_201" REV A (OCTOBER 2015).

B	LCC 16/11/15 EMAIL COMMENTS	ED			16/11/15
A	LCC 09/11/15 EMAIL COMMENTS	ED	ED	ASG	12/11/15
REV	DESCRIPTION	BY	CHK	APP	DATE

Client:
LEICESTER CITY COUNCIL

EXECUTIVE PARK
 AVALON WAY
 ANSTEY
 LEICESTER
 LE7 7GR
 TEL: +44 (0)116 234 8000
 FAX: +44 (0)116 234 8001
 e-mail: leicester@wyg.com




Project:
ASHTON GREEN

Drawing Title:
**LEICESTER ROAD/ BEAUMONT LEYS
 LANE IMPROVEMENTS
 CONSULTATION LAYOUT SHEET 1**

Scale @ A1	Drawn	Date	Checked	Date	Approved	Date
1:500	ED	29/10/15	CS	29/10/15	CS	29/10/15
Project No.	Office	Type	Drawing No.	Revision		
A081750-1	35	18	025	B		

FILENAME: \\LEICESTER12\350\DATA\PROJECTS\A081750-1 - ASHTON GREEN\ACAD\DWGS\A081750-1_REV\LEICESTER ROAD & BEAUMONT LEYS LANE SIMPLIFIED CONCEPT FOR CONSULTATION.DWG | PLOTTED DATE: 16 November 2015 11:14:55

FILENAME: \\LEICESTER\2\350\DATA\PROJECTS\A081750-1 - ASHTON GREEN\ACAD\DWGS\A081750-1-35-18-025\003_1_REV\LEICESTER ROAD & BEAUMONT LEYS LANE SIMPLIFIED CONCEPT FOR CONSULTATION.DWG | PLOTTED DATE: 16 November 2015 11:15:19

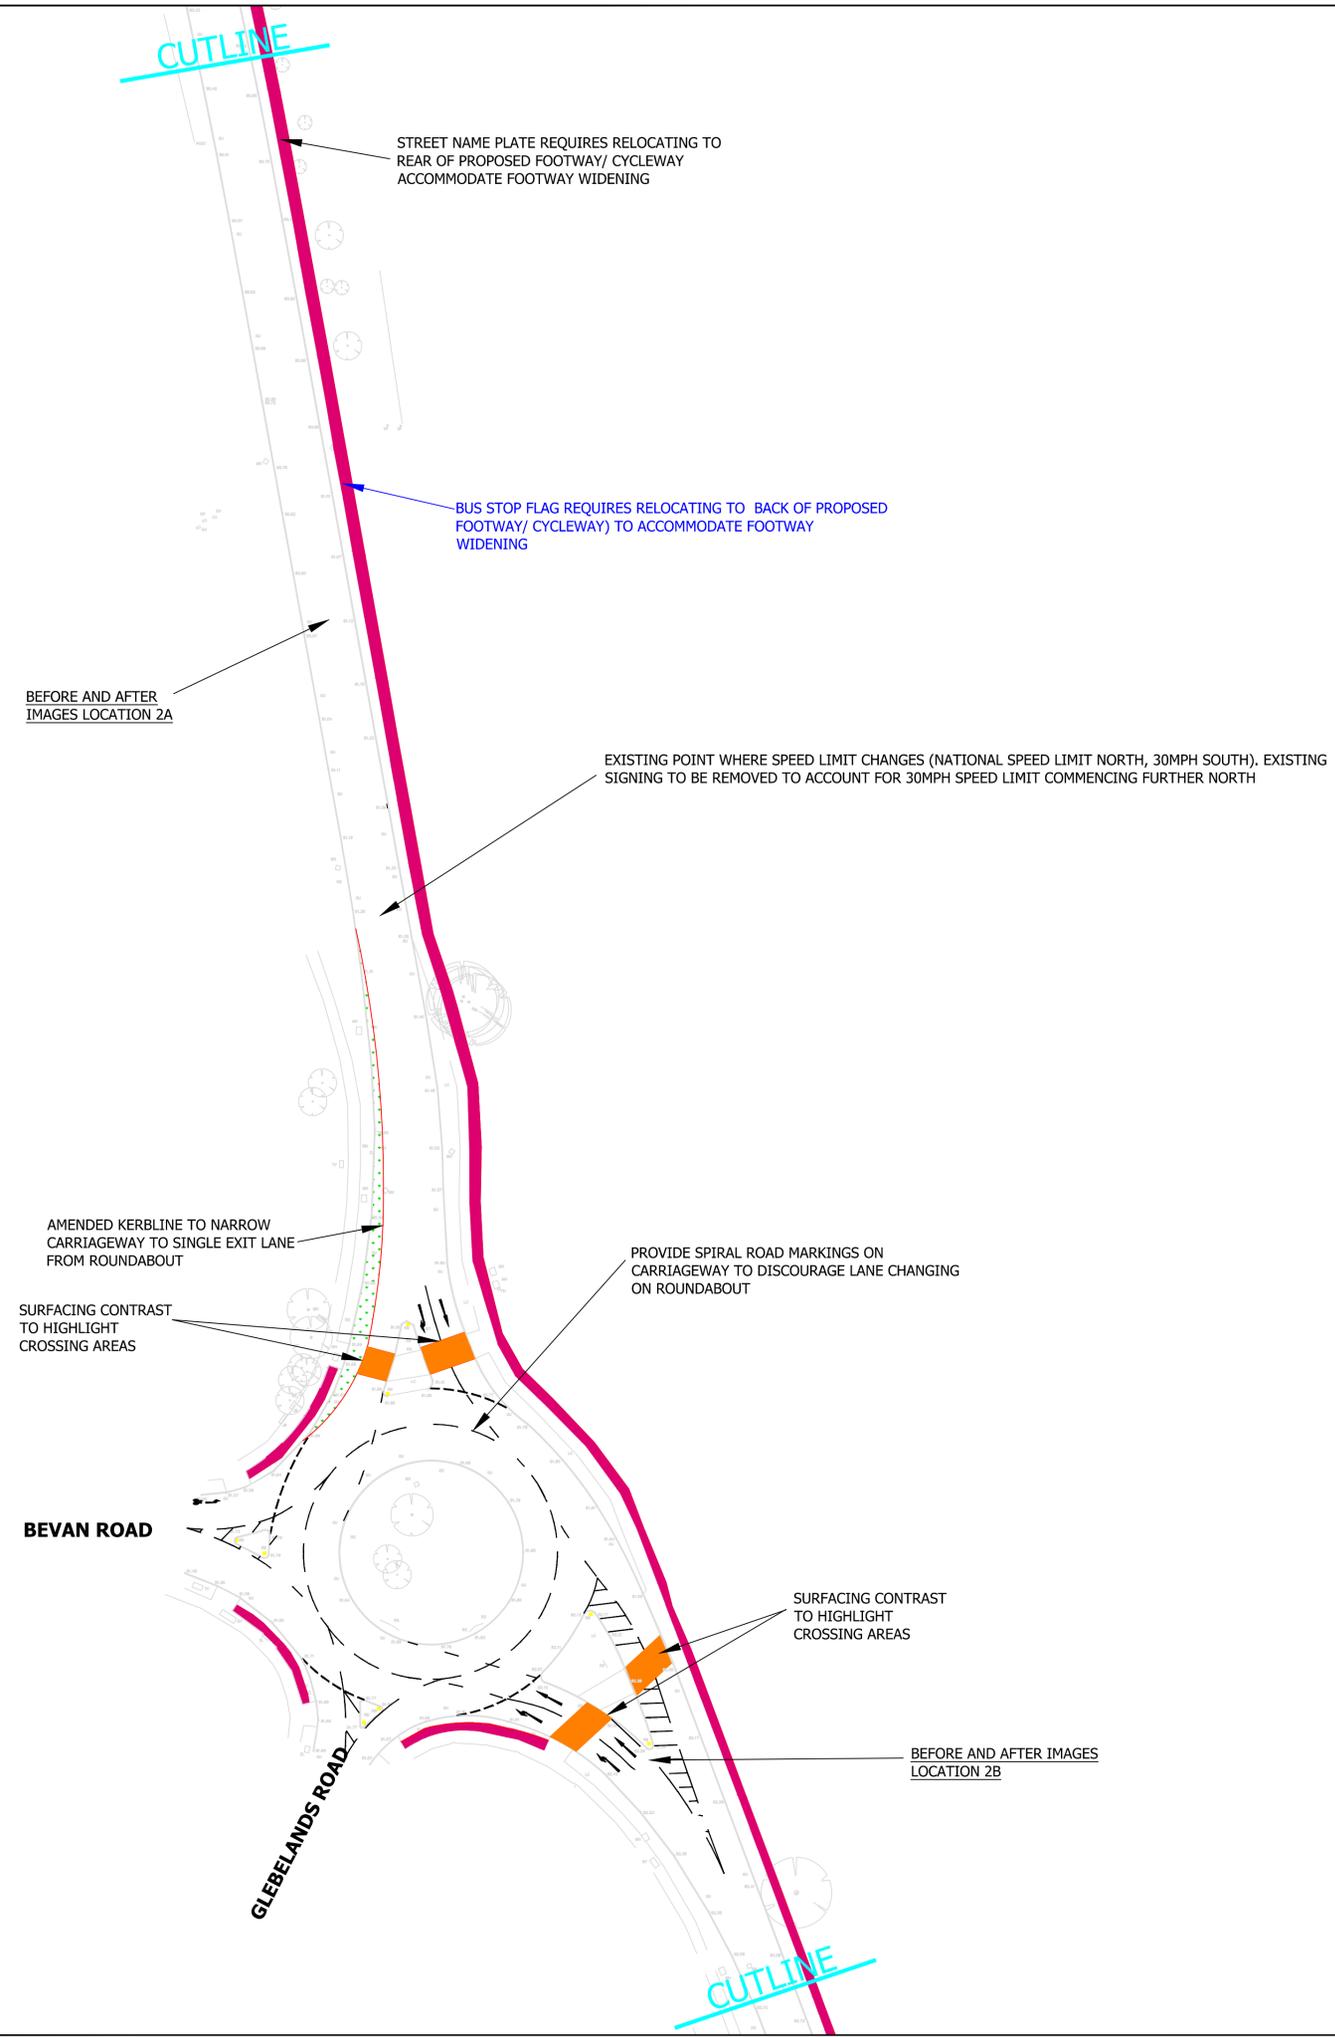

DO NOT SCALE. CONTRACTOR TO CHECK ALL DIMENSIONS AND REPORT ANY OMISSIONS OR ERRORS

KEY

	PROPOSED KERBLINE/ FOOTWAY EDGING
	WIDENING OF EXISTING FOOTWAY TO CREATE 3.0M WIDE FOOTWAY/ CYCLEWAY (2.0M MINIMUM WIDTH AT PINCH POINTS)
	PROPOSED GRASS VERGE

NOTES

1. BACKGROUND MAPPING CONTAINED IN LEICESTER CITY COUNCIL TOPOGRAPHICAL SURVEY "LEIC_201" REV A (OCTOBER 2015).

B	LCC 16/11/15 EMAIL COMMENTS	ED			16/11/15
A	LCC 09/11/15 EMAIL COMMENTS	ED	ED	ASG	12/11/15
REV	DESCRIPTION	BY	CHK	APP	DATE

Client:
LEICESTER CITY COUNCIL

EXECUTIVE PARK
AVALON WAY
ANSTEY
LEICESTER
LE7 7GR
TEL: +44 (0)116 234 8000
FAX: +44 (0)116 234 8001
e-mail: leicester@wyg.com



Project:
ASHTON GREEN

Drawing Title:
**LEICESTER ROAD/ BEAUMONT LEYS
LANE IMPROVEMENTS
CONSULTATION LAYOUT SHEET 2**

Scale @ A1	Drawn	Date	Checked	Date	Approved	Date
1:500	ED	29/10/15	CS	29/10/15	CS	29/10/15
Project No.	Office	Type	Drawing No.	Revision		
A081750-1	35	18	026	B		

FILENAME: \\LEICESTER\2\350\DATA\PROJECTS\A081750-1 - ASHTON GREEN\ACAD\DWGS\A081750-1-35-18-025\003_1_REV\B_LEICESTER ROAD & BEAUMONT LEYS LANE SIMPLIFIED CONCEPT FOR CONSULTATION.DWG | PLOTTED DATE: 16 November 2015 11:16:09



CUTLINE

EXISTING BUS STOP FLAG ON 4M HIGH LIGHTING COLUMN TO BE RETAINED

EXISTING RAISED BUS BOARDER KERBS IN THIS SECTION BUT NO FLAG OR SHELTER PRESENT. POTENTIAL FOR BUS STOP FLAG TO BE INTRODUCED

GATED ACCESS TO FIELD TO BE RETAINED

SIGNING TO BE PROVIDED FOR START OF 20MPH SOUTHBOUND/ START OF 30MPH NORTHBOUND. NEW TRAFFIC REGULATION ORDER/ REVOCATION OF EXISTING ORDER REQUIRED

30mph
Proposed 20mph

WIDENING OF EXISTING PATH TO CREATE 3.0M WIDE FOOTWAY/ CYCLEWAY TOWARDS GLEBELANDS ROAD. EXISTING LIGHTING COLUMN, STREET NAME PLATE AND 3 TREES AFFECTED BY PROPOSED WIDENING. NOTE: ACTUAL DESIGNATION OF ROUTE TO BE CONFIRMED AS WIDENING WILL SIT OUTSIDE OF THE EXISTING LIMIT OF HIGHWAY

EXISTING PEDESTRIAN ROUTE TO BE RETAINED

RAISED PLATEAU

PROSPECTIVE PHASE 1 RESIDENTIAL DEVELOPMENT NORTHERN EXTENT

PROPOSED 4.5M WIDE AREA SUITABLE FOR SHARED FOOTWAY/ CYCLEWAY AND PLANTING AT SELECTED LOCATIONS ALONG MORRIS HOMES FRONTAGE

RAISED PLATEAU

CUTLINE

DO NOT SCALE. CONTRACTOR TO CHECK ALL DIMENSIONS AND REPORT ANY OMISSIONS OR ERRORS

KEY

-  PROPOSED KERBLINE/ FOOTWAY EDGING
-  WIDENING OF EXISTING FOOTWAY TO CREATE 3.0M WIDE FOOTWAY/ CYCLEWAY (2.0M MINIMUM WIDTH AT PINCH POINTS)
-  PROPOSED 4.5M WIDE AREA FOR PEDESTRIANS/ CYCLISTS AND POSSIBLE PLANTING
-  RAISED PLATEAU

NOTES

1. BACKGROUND MAPPING CONTAINED IN LEICESTER CITY COUNCIL TOPOGRAPHICAL SURVEY "LEIC_201" REV A (OCTOBER 2015).

B	LCC 16/11/15 EMAIL COMMENTS	ED			16/11/15
A	LCC 09/11/15 EMAIL COMMENTS	ED	ED	ASG	12/11/15
REV	DESCRIPTION	BY	CHK	APP	DATE

Client:
LEICESTER CITY COUNCIL

EXECUTIVE PARK
AVALON WAY
ANSTEY
LEICESTER
LE7 7GR
TEL: +44 (0)116 234 8000
FAX: +44 (0)116 234 8001
e-mail: leicester@wyg.com




Project:
ASHTON GREEN

Drawing Title:
**LEICESTER ROAD/ BEAUMONT LEYS
LANE IMPROVEMENTS
CONSULTATION LAYOUT SHEET 3**

Scale @ A1	Drawn	Date	Checked	Date	Approved	Date
1:500	ED	29/10/15	CS	29/10/15	CS	29/10/15
Project No.	Office	Type	Drawing No.	Revision		
A081750-1	35	18	027	B		

FILENAME: \\LEICESTER\2\350\DATA\PROJECTS\A081750-1 - ASHTON GREEN\ACAD\DWGS\A081750-1-35-18-025\003_1_REV\LEICESTER ROAD & BEAUMONT LEYS LANE SIMPLIFIED CONCEPT FOR CONSULTATION.DWG | PLOTTED BY: EDWARD.DUCKER | PLOTTED DATE: 16 November 2015 11:16:47

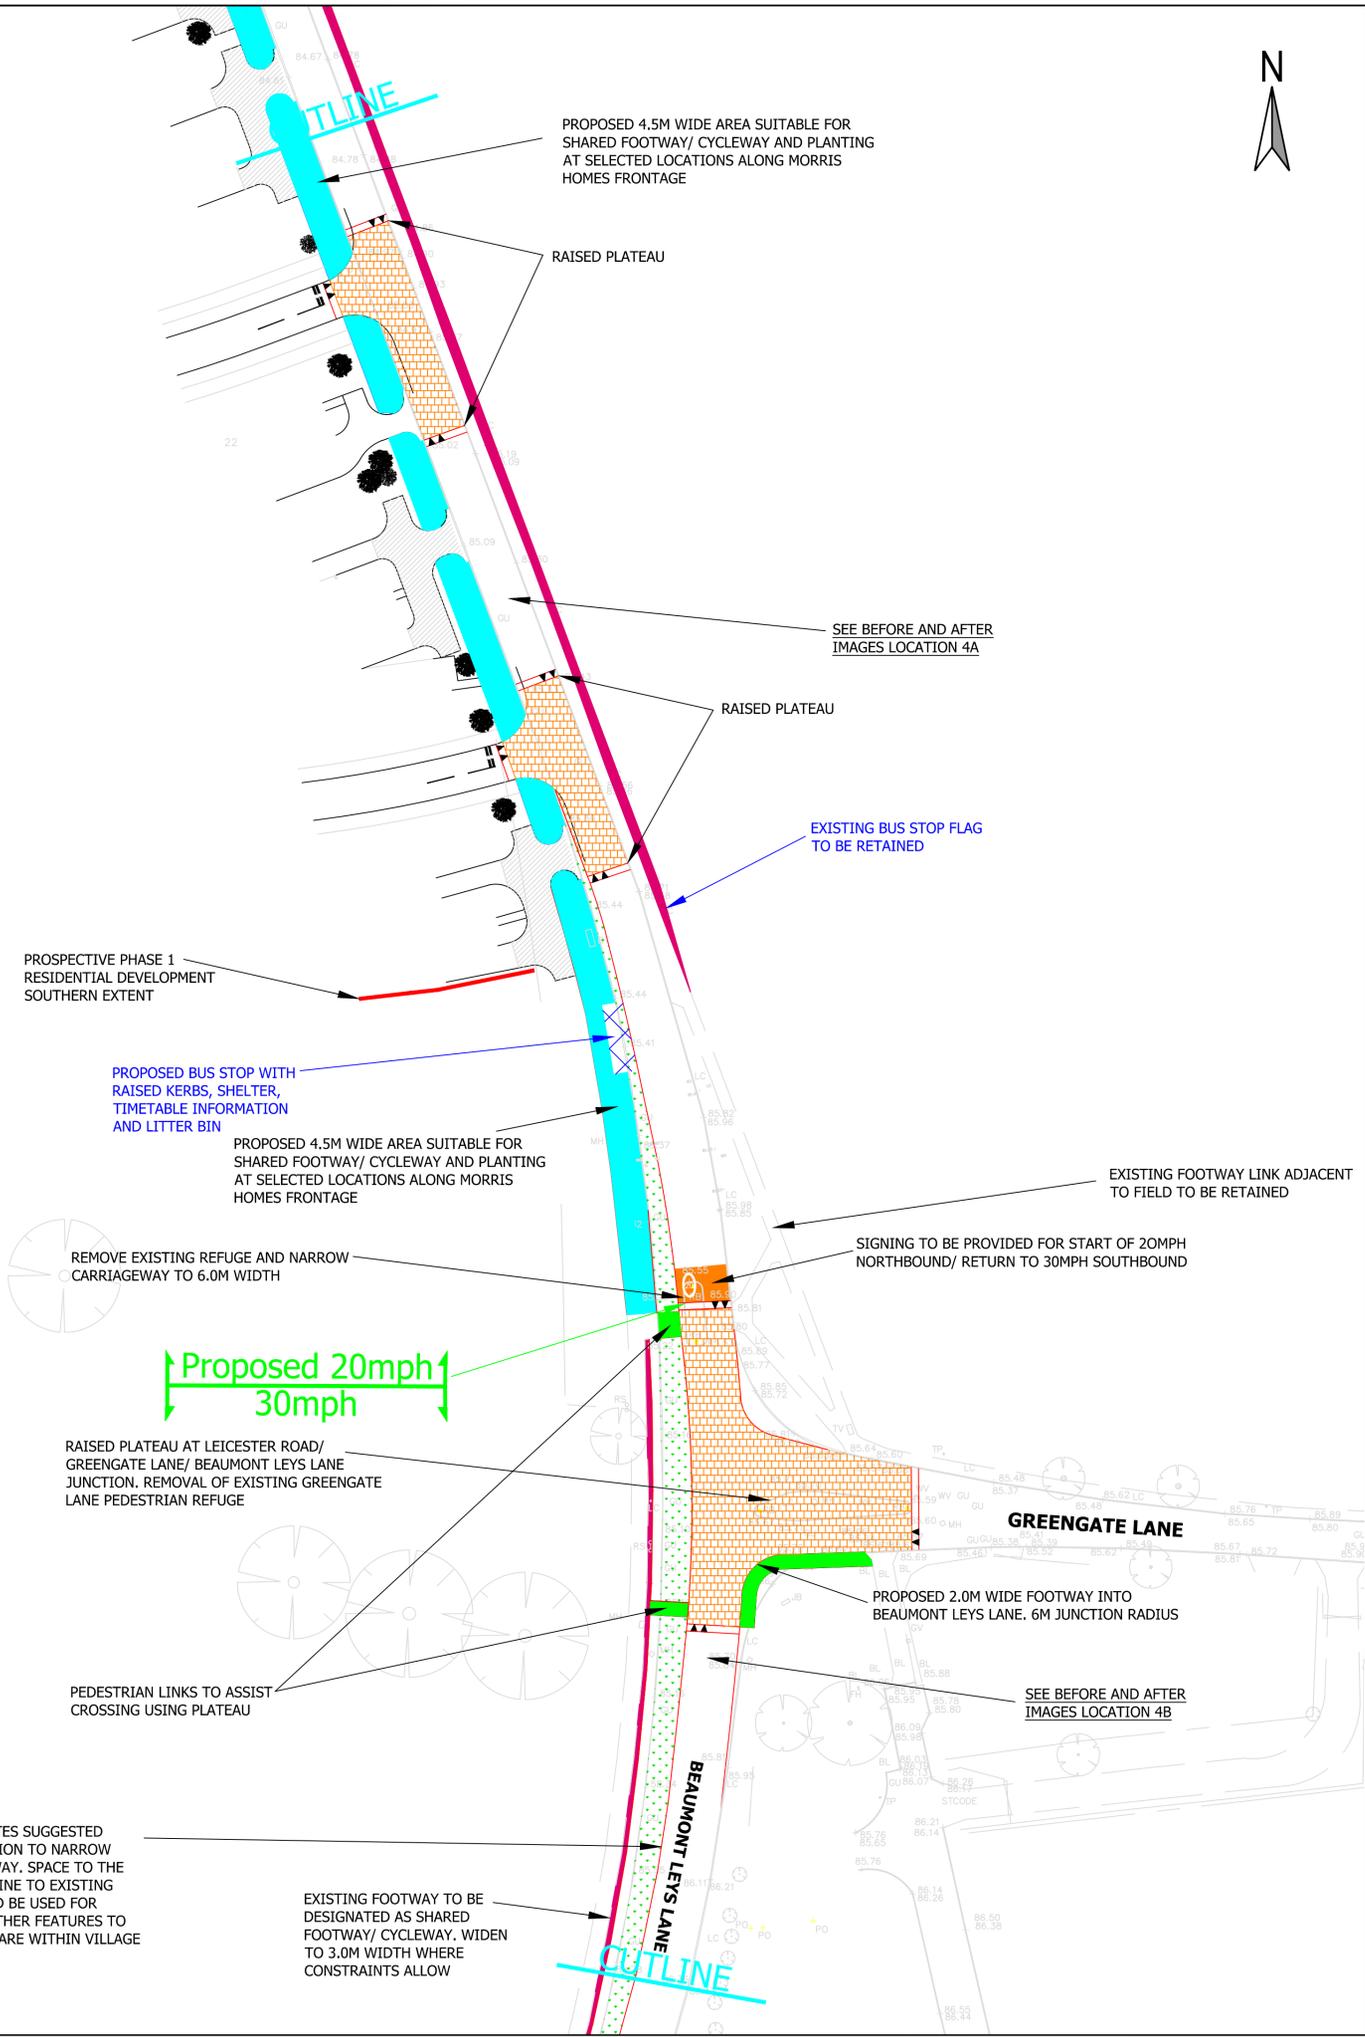

DO NOT SCALE. CONTRACTOR TO CHECK ALL DIMENSIONS AND REPORT ANY OMISSIONS OR ERRORS

KEY

- PROPOSED KERBLINE/ FOOTWAY EDGING
- WIDENING OF EXISTING FOOTWAY TO CREATE 3.0M WIDE FOOTWAY/ CYCLEWAY (2.0M MINIMUM WIDTH AT PINCH POINTS)
- PROPOSED 2.0M WIDE FOOTWAY
- PROPOSED 4.5M WIDE AREA FOR PEDESTRIANS/ CYCLISTS AND POSSIBLE PLANTING
- RAISED PLATEAU
- PROPOSED GRASS VERGE

NOTES

1. BACKGROUND MAPPING CONTAINED IN LEICESTER CITY COUNCIL TOPOGRAPHICAL SURVEY "LEIC_201" REV A (OCTOBER 2015).

B	LCC 16/11/15 EMAIL COMMENTS	ED		16/11/15
A	LCC 09/11/15 EMAIL COMMENTS	ED	ED	ASG 12/11/15
REV	DESCRIPTION	BY	CHK APP	DATE

Client:
LEICESTER CITY COUNCIL

EXECUTIVE PARK
AVALON WAY
ANSTEY
LEICESTER
LE7 7GR
TEL: +44 (0)116 234 8000
FAX: +44 (0)116 234 8001
e-mail: leicester@wyg.com



Project:
ASHTON GREEN

Drawing Title:
LEICESTER ROAD/ BEAUMONT LEYS LANE IMPROVEMENTS CONSULTATION LAYOUT SHEET 4

Scale @ A1	Drawn	Date	Checked	Date	Approved	Date
1:500	ED	29/10/15	CS	29/10/15	CS	29/10/15
Project No.	Office	Type	Drawing No.	Revision		
A081750-1	35	18	028	B		

FILENAME: \\LEICESTER\2\350\DATA\PROJECTS\A081750-1 - ASHTON GREEN\ACAD\DWGS\A081750-1-35-18-025\003_1_REV\B_LEICESTER ROAD & BEAUMONT LEYS LANE SIMPLIFIED CONCEPT FOR CONSULTATION.DWG | PLOTTED DATE: 16 November 2015 11:17:35




RED LINE DENOTES SUGGESTED KERBLINE REVISION TO NARROW THE CARRIAGEWAY. SPACE TO THE WEST OF THIS LINE TO EXISTING KERBLINE COULD BE USED FOR PLANTING OR OTHER FEATURES TO SHOW DRIVERS ARE WITHIN VILLAGE CENTRE

EXISTING FOOTWAY TO BE DESIGNATED AS SHARED FOOTWAY/ CYCLEWAY. WIDEN TO 3.0M WIDTH WHERE CONSTRAINTS ALLOW

SEE BEFORE AND AFTER IMAGES LOCATION 5A

LARGE NUMBER OF UTILITIES EQUIPMENT. IT MAY NOT THEREFORE BE FEASIBLE TO WIDEN THE FOOTWAY TO 3M IN THIS AREA AND THE SHARED FOOTWAY/ CYCLEWAY MAY BE RESTRICTED TO THE EXISTING FOOTWAY OVER A LOCALISED SECTION

EXISTING FOOTWAY TO BE DESIGNATED AS SHARED FOOTWAY/ CYCLEWAY. WIDEN TO 3.0M WIDTH WHERE CONSTRAINTS ALLOW

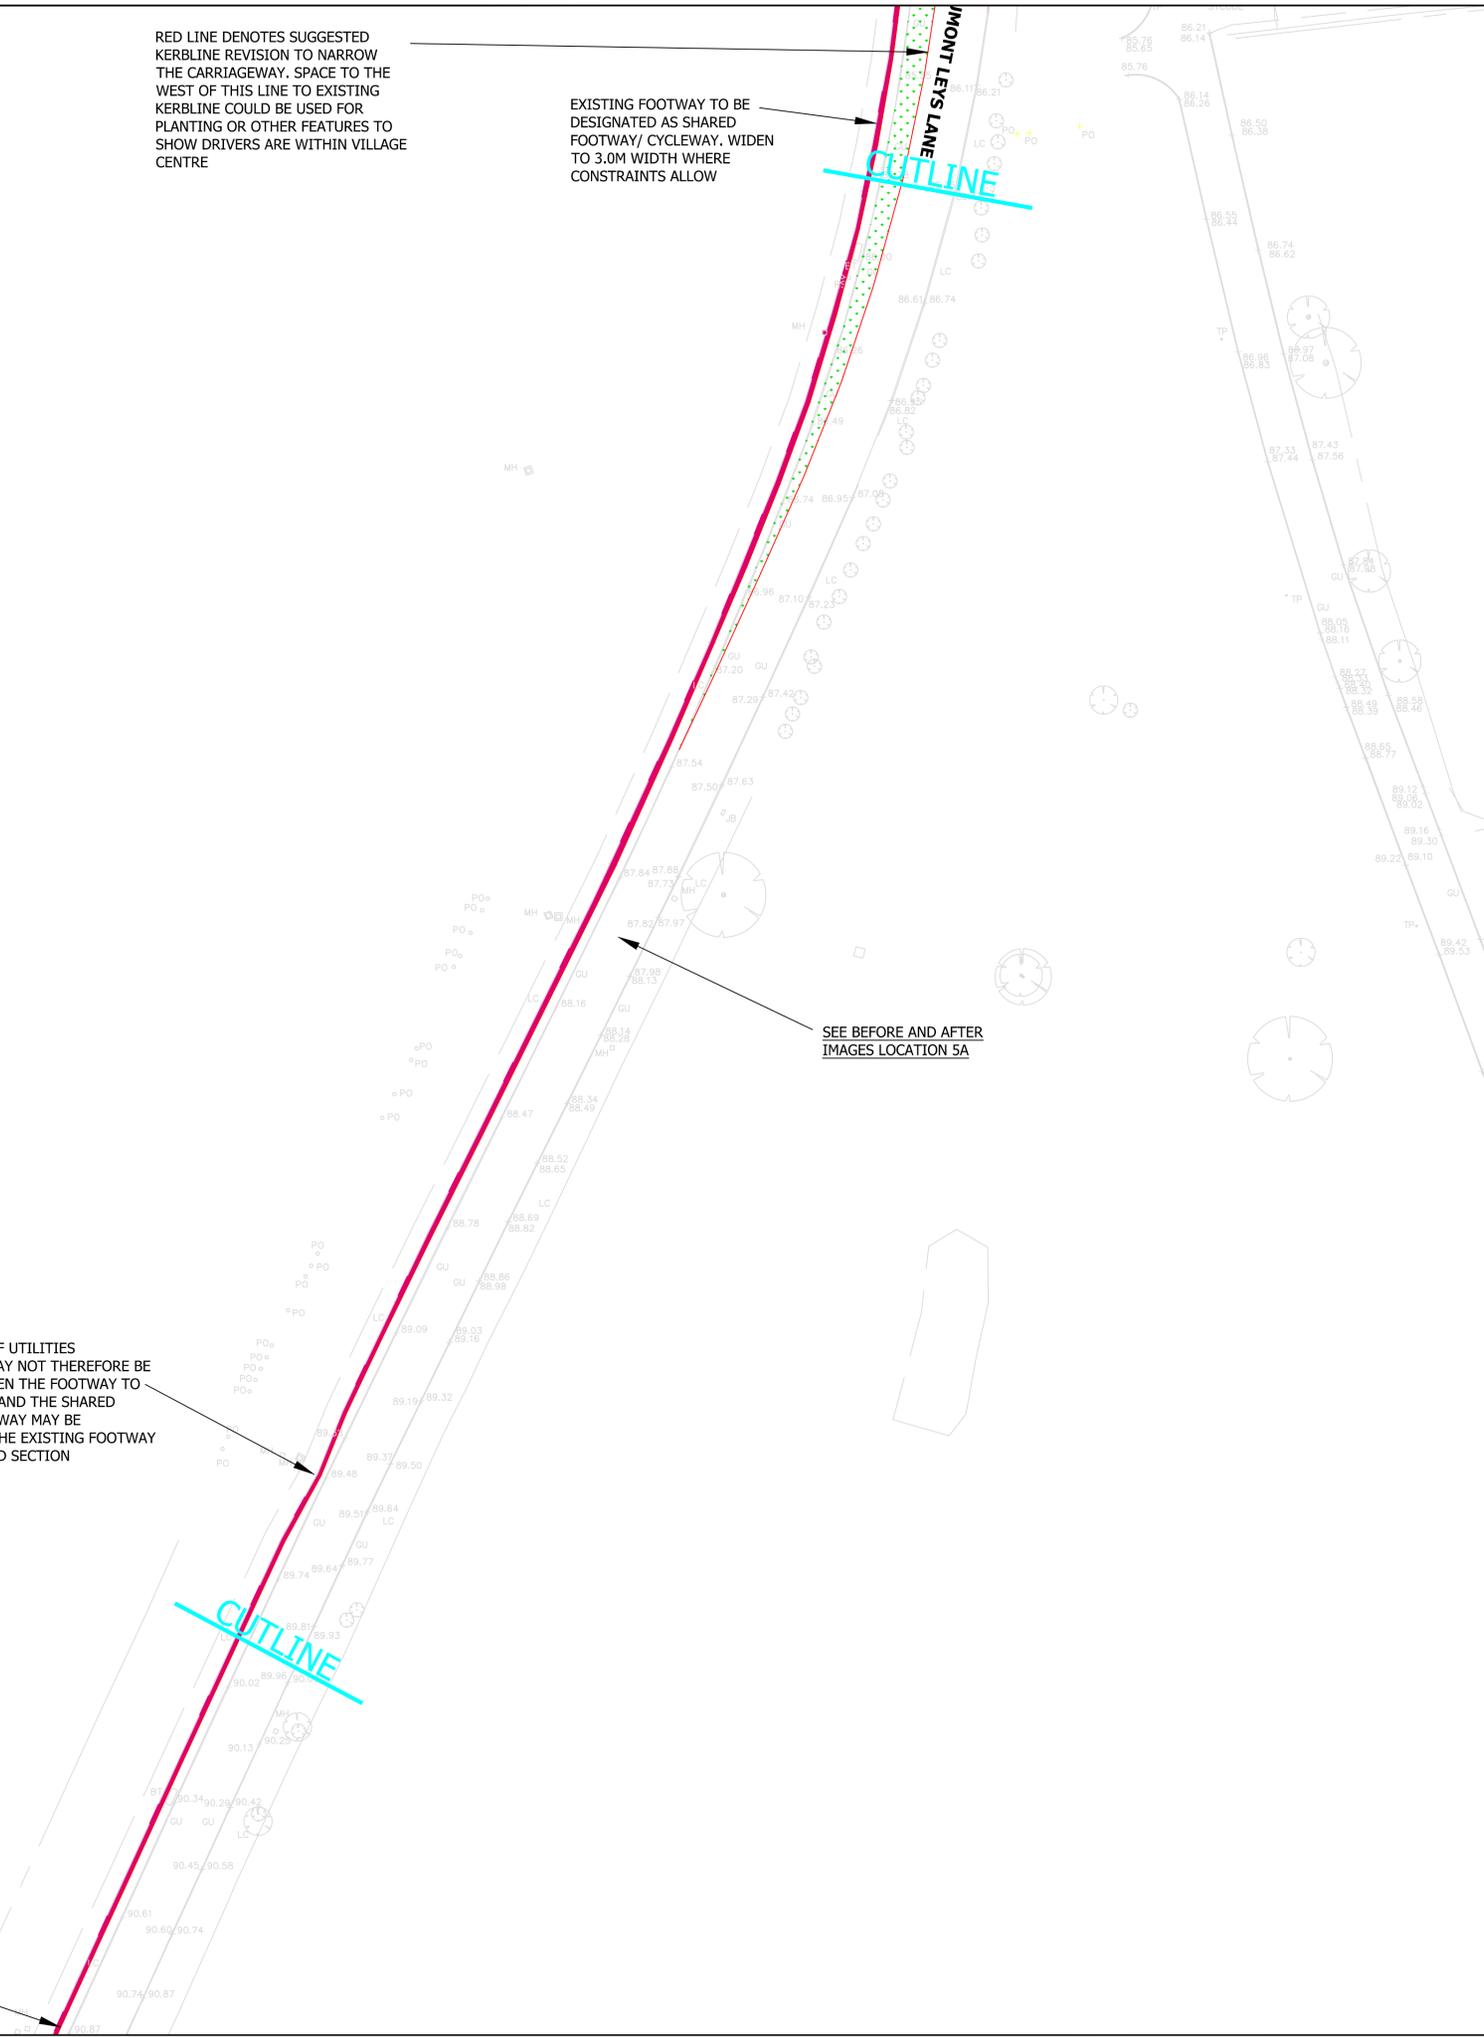

BEFORE (5A)

AFTER (5A)



DO NOT SCALE. CONTRACTOR TO CHECK ALL DIMENSIONS AND REPORT ANY OMISSIONS OR ERRORS

KEY

	PROPOSED KERBLINE/ FOOTWAY EDGING
	WIDENING OF EXISTING FOOTWAY TO CREATE 3.0M WIDE FOOTWAY/ CYCLEWAY (2.0M MINIMUM WIDTH AT PINCH POINTS)
	PROPOSED GRASS VERGE

NOTES

1. BACKGROUND MAPPING CONTAINED IN LEICESTER CITY COUNCIL TOPOGRAPHICAL SURVEY "LEIC_201" REV A (OCTOBER 2015).

B	LCC 16/11/15 EMAIL COMMENTS	ED			16/11/15
A	LCC 09/11/15 EMAIL COMMENTS	ED	ED	ASG	12/11/15
REV	DESCRIPTION	BY	CHK	APP	DATE

Client:
LEICESTER CITY COUNCIL

EXECUTIVE PARK
AVALON WAY
ANSTEY
LEICESTER
LE7 7GR
TEL: +44 (0)116 234 8000
FAX: +44 (0)116 234 8001
e-mail: leicester@wyg.com



Project:
ASHTON GREEN

Drawing Title:
**LEICESTER ROAD/ BEAUMONT LEYS
LANE IMPROVEMENTS
CONSULTATION LAYOUT SHEET 5**

Scale @ A1	Drawn	Date	Checked	Date	Approved	Date
1:500	ED	29/10/15	CS	29/10/15	CS	29/10/15
Project No.	Office	Type	Drawing No.	Revision		
A081750-1	35	18	029	B		

BEFORE (6A)



AFTER (6A)



BEFORE (6B)



AFTER (6B)



LARGE NUMBER OF UTILITIES EQUIPMENT. IT MAY NOT THEREFORE BE FEASIBLE TO WIDEN THE FOOTWAY TO 3M IN THIS AREA AND THE SHARED FOOTWAY/ CYCLEWAY MAY BE RESTRICTED TO THE EXISTING FOOTWAY OVER A LOCALISED SECTION

CUTLINE

EXISTING FOOTWAY TO BE DESIGNATED AS SHARED FOOTWAY/ CYCLEWAY. WIDEN TO 3.0M WIDTH WHERE CONSTRAINTS ALLOW

CENTRE LINE REMOVED

EXISTING FOOTWAY TO BE WIDENED TO CREATE PROPOSED SHARED FOOTWAY/ CYCLEWAY

EXISTING CESSATION POINT OF FOOTWAY/ CYCLEWAY. ROUTE TO CONTINUE NORTHWARDS USING EXISTING FOOTWAY WITH WIDENING

PROPOSED SHARED FOOTWAY/ CYCLEWAY SO CYCLISTS CAN AVOID TRAVELLING ON CARRIAGEWAY THROUGH ROUNDABOUT

SURFACING CONTRAST TO HIGHLIGHT CROSSING AREAS

REVISE KERBLINE TO NARROW LANE WIDTH TO 4.0M

SEE BEFORE AND AFTER IMAGES LOCATION 6A

EXISTING FOOTWAY/ CYCLEWAY

EXISTING FOOTWAY/ CYCLEWAY

3.0M RUNNING LANES, WITH 1.3M WIDE CENTRAL HATCHING FROM BENNION ROAD/ CROFT ROAD ROUNDABOUT TO BENNION ROAD/ BEAUMONT LEYS LANE ROUNDABOUT

EXISTING FOOTWAY

EXISTING FOOTWAY

EXISTING SEGREGATED FOOTWAY/ CYCLEWAY

SEE BEFORE AND AFTER IMAGES LOCATION 6B

EXISTING FOOTWAY

DO NOT SCALE. CONTRACTOR TO CHECK ALL DIMENSIONS AND REPORT ANY OMISSIONS OR ERRORS

KEY

- PROPOSED KERBLINE/ FOOTWAY EDGING
- WIDENING OF EXISTING FOOTWAY TO CREATE 3.0M WIDE FOOTWAY/ CYCLEWAY (2.0M MINIMUM WIDTH AT PINCH POINTS)
- PROPOSED 3.0M WIDE FOOTWAY/ CYCLEWAY
- PROPOSED GRASS VERGE

NOTES

1. BACKGROUND MAPPING CONTAINED IN LEICESTER CITY COUNCIL TOPOGRAPHICAL SURVEY "LEIC_201" REV A (OCTOBER 2015).

B	LCC 16/11/15 EMAIL COMMENTS	ED			16/11/15
A	LCC 09/11/15 EMAIL COMMENTS	ED	ED	ASG	12/11/15
REV	DESCRIPTION	BY	CHK	APP	DATE

Client: LEICESTER CITY COUNCIL

EXECUTIVE PARK
AVALON WAY
ANSTLEY
LEICESTER
LE7 7GR
TEL: +44 (0)116 234 8000
FAX: +44 (0)116 234 8001
e-mail: leicester@wyg.com



Project: ASHTON GREEN

Drawing Title: LEICESTER ROAD/ BEAUMONT LEYS LANE IMPROVEMENTS CONSULTATION LAYOUT SHEET 6

Scale @ A1 1:500	Drawn ED	Date 29/10/15	Checked CS	Date 29/10/15	Approved CS	Date 29/10/15
Project No. A081750-1	Office 35	Type 18	Drawing No. 030	Revision B		

FILENAME: \\LEICESTER\12350\DATA\PROJECTS\A081750-1-ASHTON GREEN\ACADD\DWGS\A081750-1-35-18-025\T0031_REV1_LEICESTER ROAD & BEAUMONT LEYS LANE SIMPLIFIED CONCEPT FOR CONSULTATION.DWG | PLOTTED DATE: 16 November 2015 11:15:06