


FILENAME: N:\PROJECTS\A081750-1 - ASHTON GREEN\ACAD\DWGS\A081750-1-35-18-02\T0031_LEICESTER ROAD & BEAUMONT LEYS LANE SIMPLIFIED CONCEPT FOR CONSULTATION_REVA.DWG | PLOTTED BY: EDWARD DUCKER | PLOTTED DATE: 12 November 2015 15:26:36

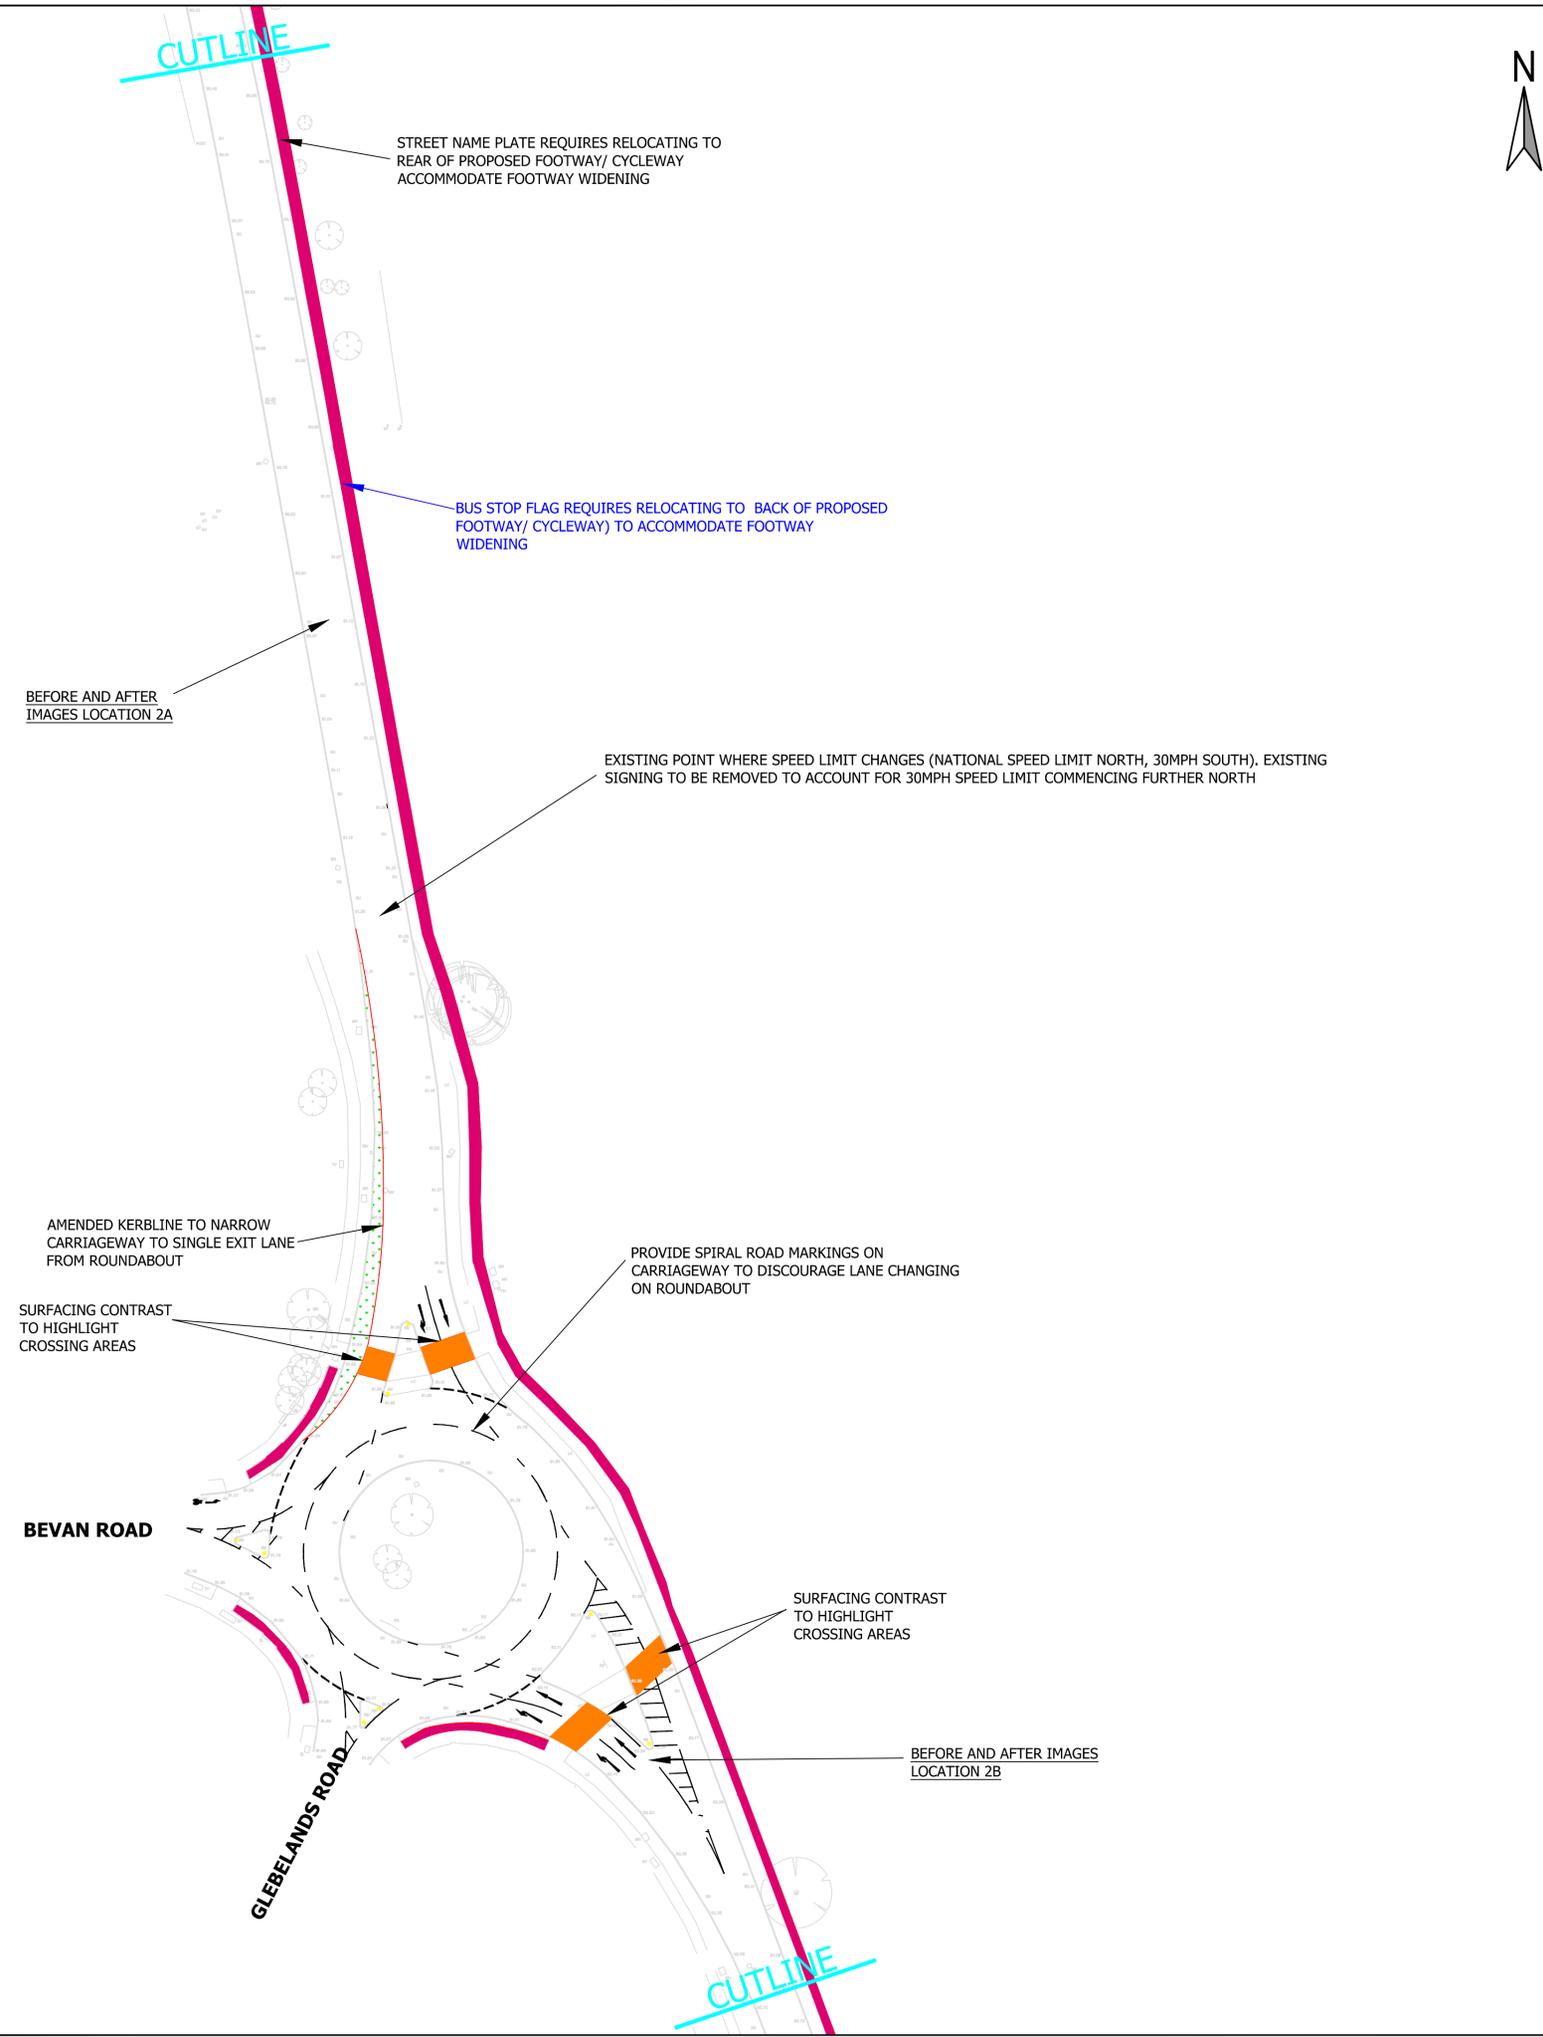

DO NOT SCALE. CONTRACTOR TO CHECK ALL DIMENSIONS AND REPORT ANY OMISSIONS OR ERRORS

KEY

	PROPOSED KERBLINE/ FOOTWAY EDGING
	WIDENING OF EXISTING FOOTWAY TO CREATE 3.0M WIDE FOOTWAY/ CYCLEWAY (2.0M MINIMUM WIDTH AT PINCH POINTS)
	PROPOSED GRASS VERGE

NOTES

1. BACKGROUND MAPPING CONTAINED IN LEICESTER CITY COUNCIL TOPOGRAPHICAL SURVEY "LEIC_201" REV A (OCTOBER 2015).

REV	DESCRIPTION	BY	CHK	APP	DATE
A	LCC 09/11/15 EMAIL COMMENTS	ED	ED	ASG	12/11/15

Client:
LEICESTER CITY COUNCIL

EXECUTIVE PARK
AVALON WAY
ANSTEY
LEICESTER
LE7 7GR
TEL: +44 (0)116 234 8000
FAX: +44 (0)116 234 8001
e-mail: leicester@wyg.com



Project:
ASHTON GREEN

Drawing Title:
**LEICESTER ROAD/ BEAUMONT LEYS
LANE IMPROVEMENTS
CONSULTATION LAYOUT SHEET 2**

Scale @	A1	Drawn	Date	Checked	Date	Approved	Date
1:500		ED	29/10/15	CS	29/10/15	CS	29/10/15
Project No.	Office	Type	Drawing No.	Revision			
A081750-1	35	18	026	A			