

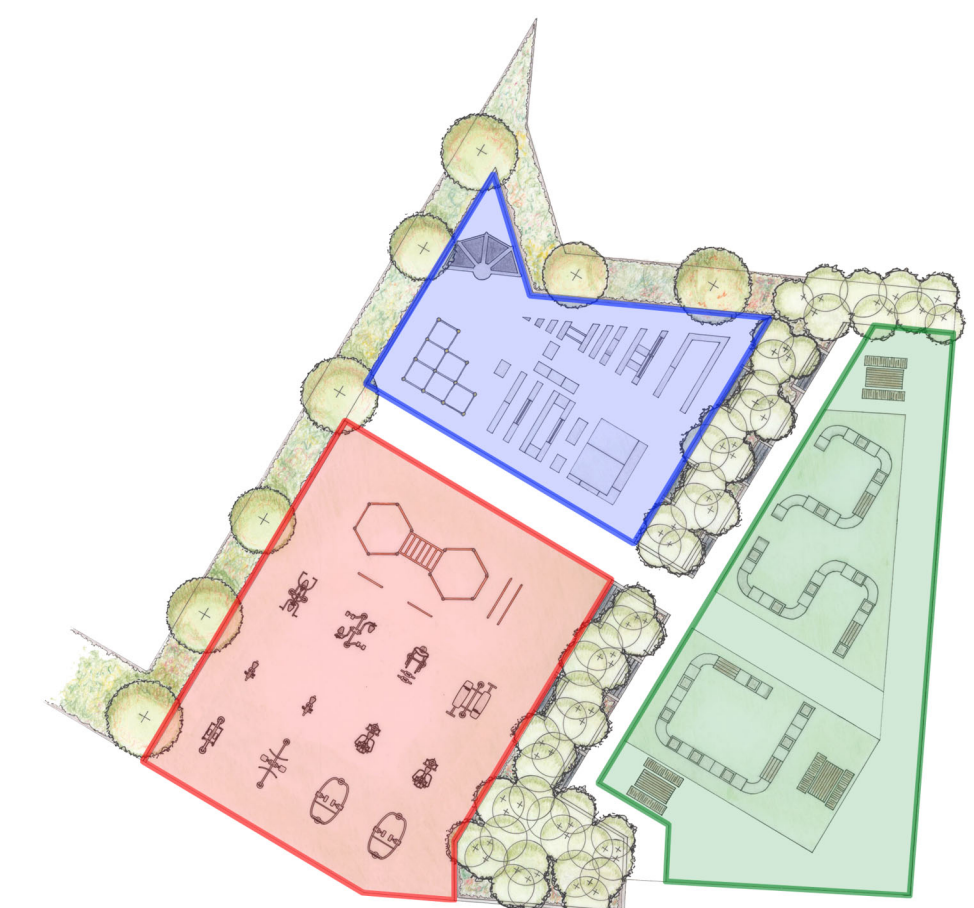


Bede Park

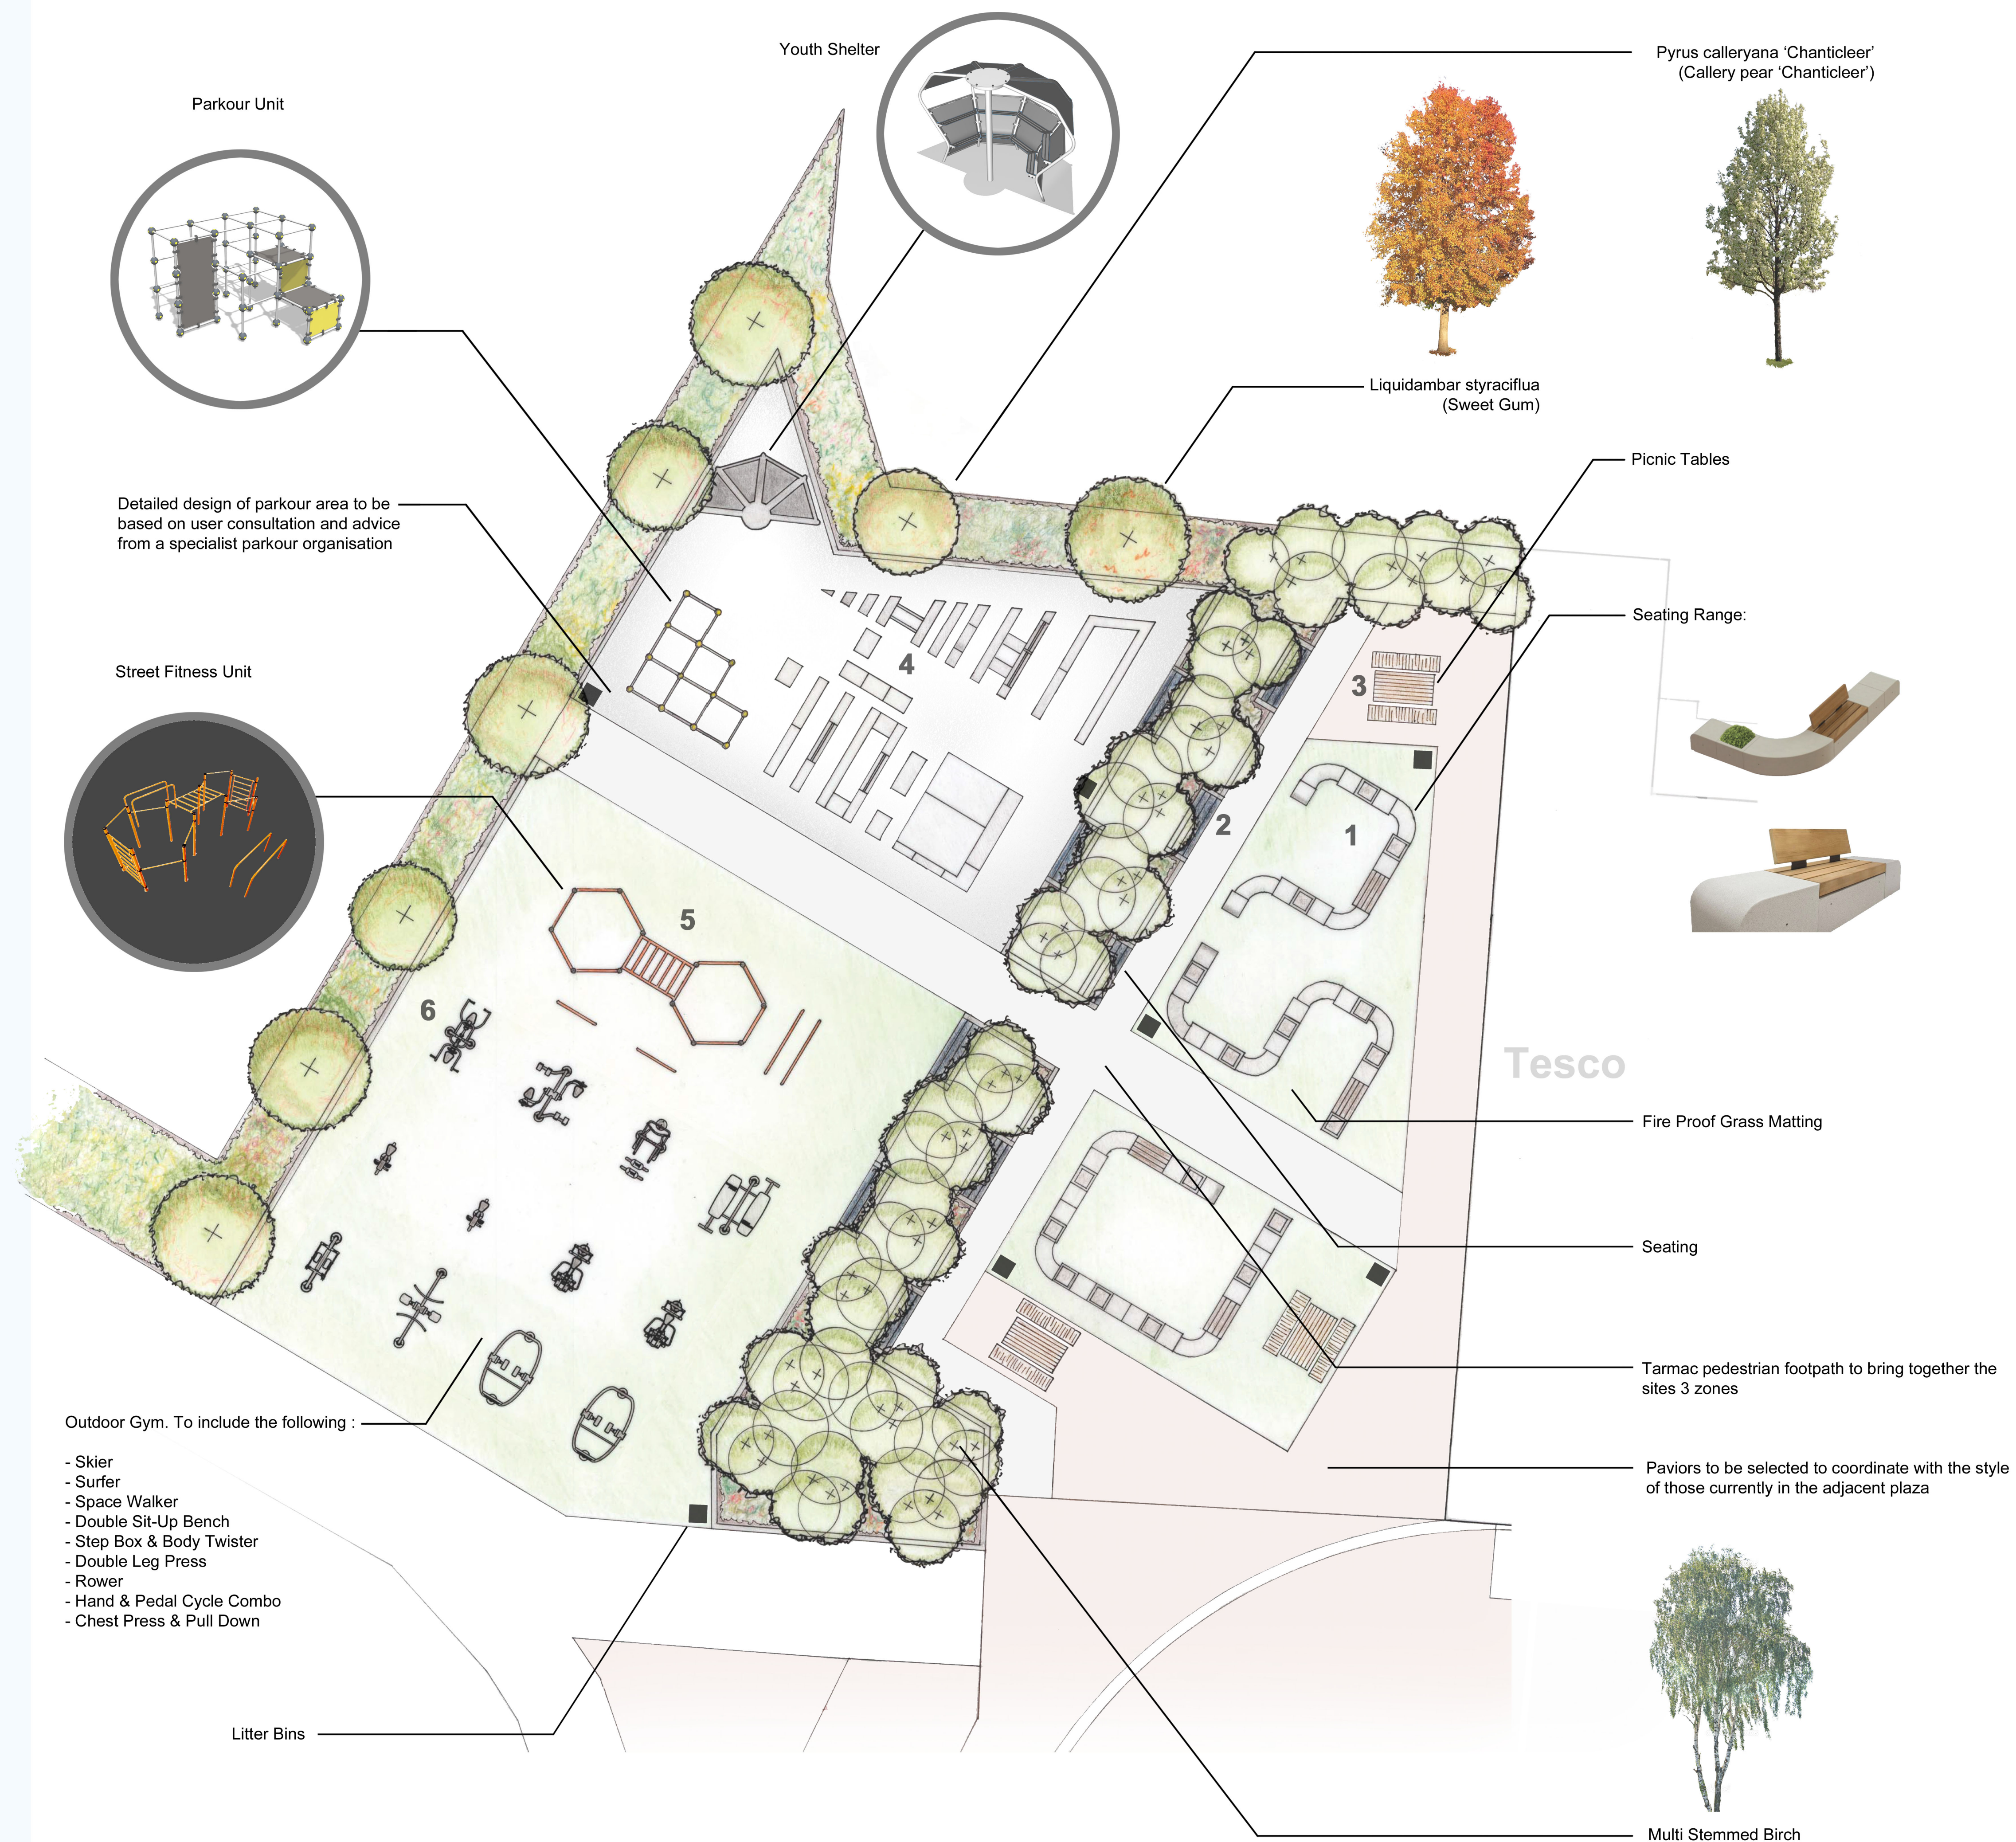


- BBQ
- Gym
- Parkour

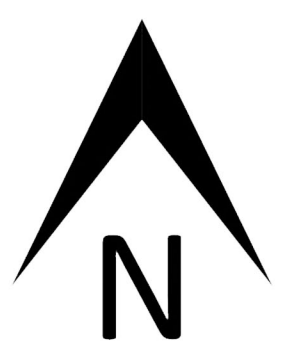

Revisions			
<div> Leicester City Council Landscape Development Local Services & Environment <small>Parks & Green Spaces Services Office & Amenities Building, 90 Leycroft Road, Leicester, LE4 1BZ</small> </div>			
Client Leicester City Council			
Projects Bede Park			
Title Bede Park			
Date	15/10/2014	Scales	1:100@A1
Drawn by	MS	Job no.	01
Checked by		Drawing no.	BP/01
		Rev.	A
COPYRIGHT RESERVED			

Bede Park location

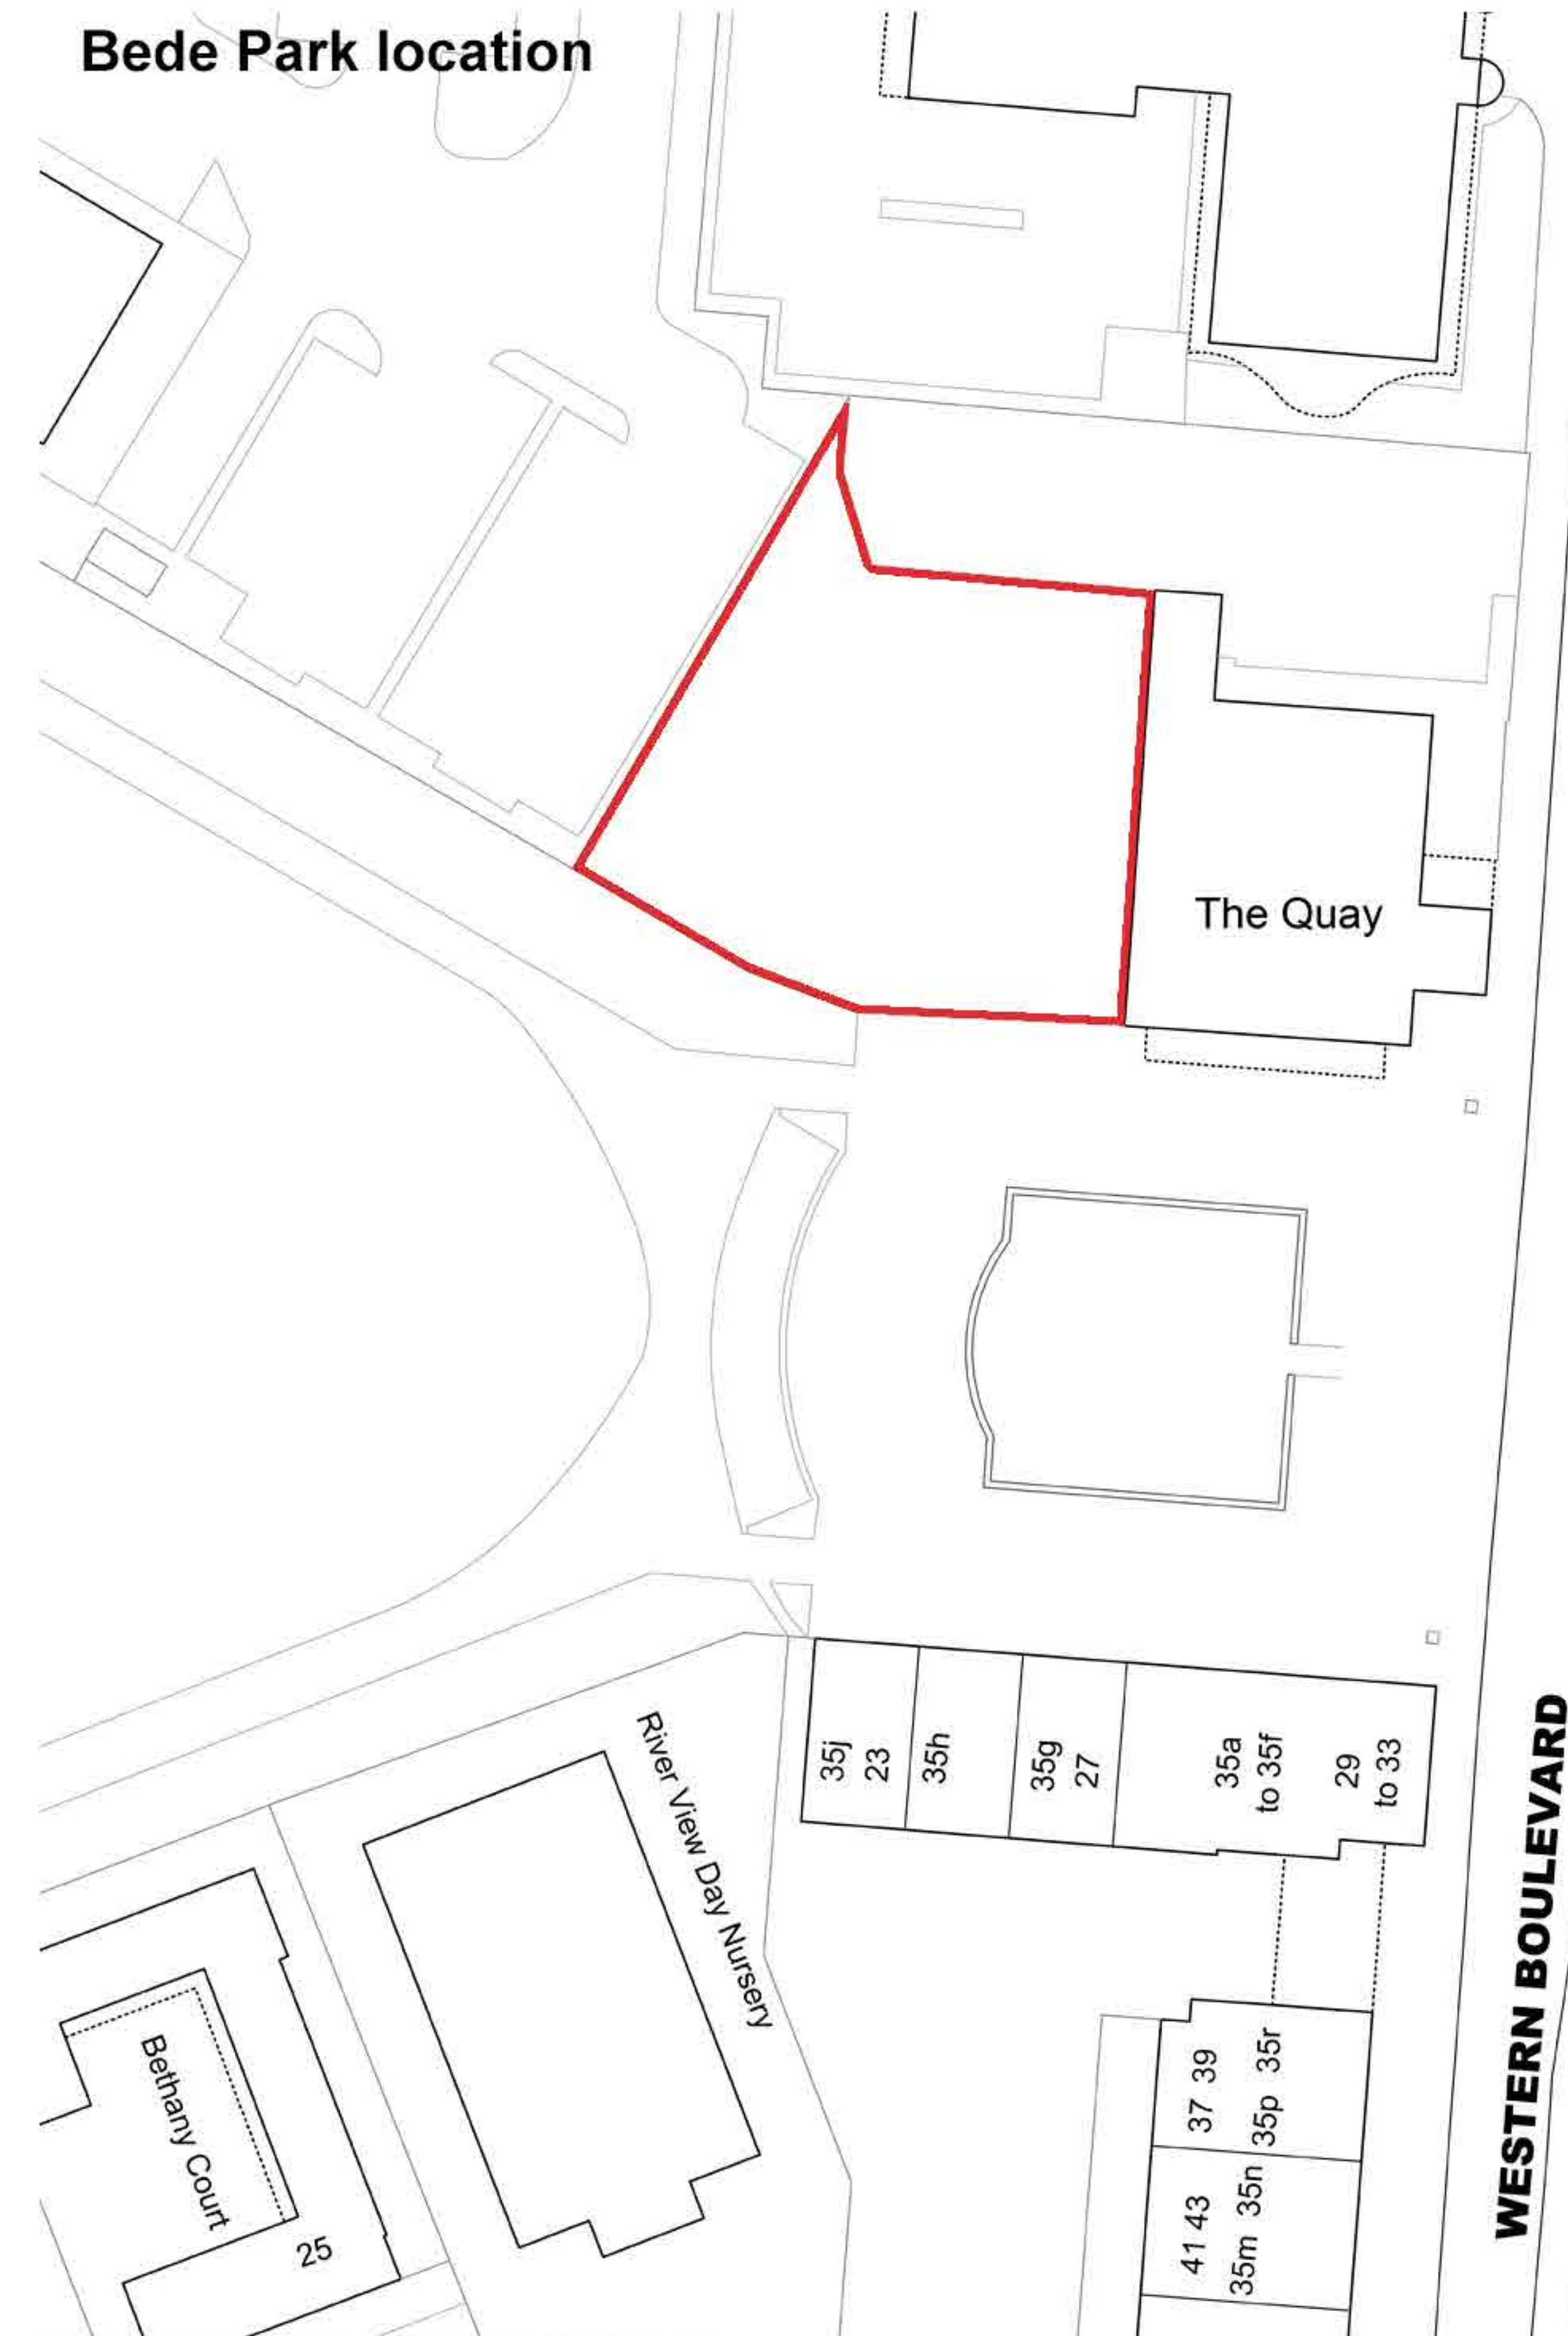

Bede Park aerial view



- BBQ
- Gym
- Parkour



Revisions			
<div>  Leicester City Council Landscape Development Local Services & Environment <small>Parks & Green Spaces Services Office & Amenities Building, 90 Leycroft Road, Leicester, LE4 1SZ</small> </div>			
Client	Leicester City Council		
Projects	Bede Park		
Title	Bede Park		
Date	26/3/15	Scale	
Drawn by	SB	Job no.	
Checked by		01	
		BP/01	
		A	
COPYRIGHT RESERVED			