


- KEY**
- BS Bus Stop
 - BT British Telecom
 - FP Electricity Feeder Pillar
 - LB Litter Bin
 - LC Light Column
 - RS Road Sign
 - SC Signal Controller
 - TL Traffic Light
 - ZB Zebra Crossing Beacon
- KEY**
- Flexible Footway Construction
Max Excavation 250mm
 - Concrete Carriageway Bus Stop
Max Excavation 900mm

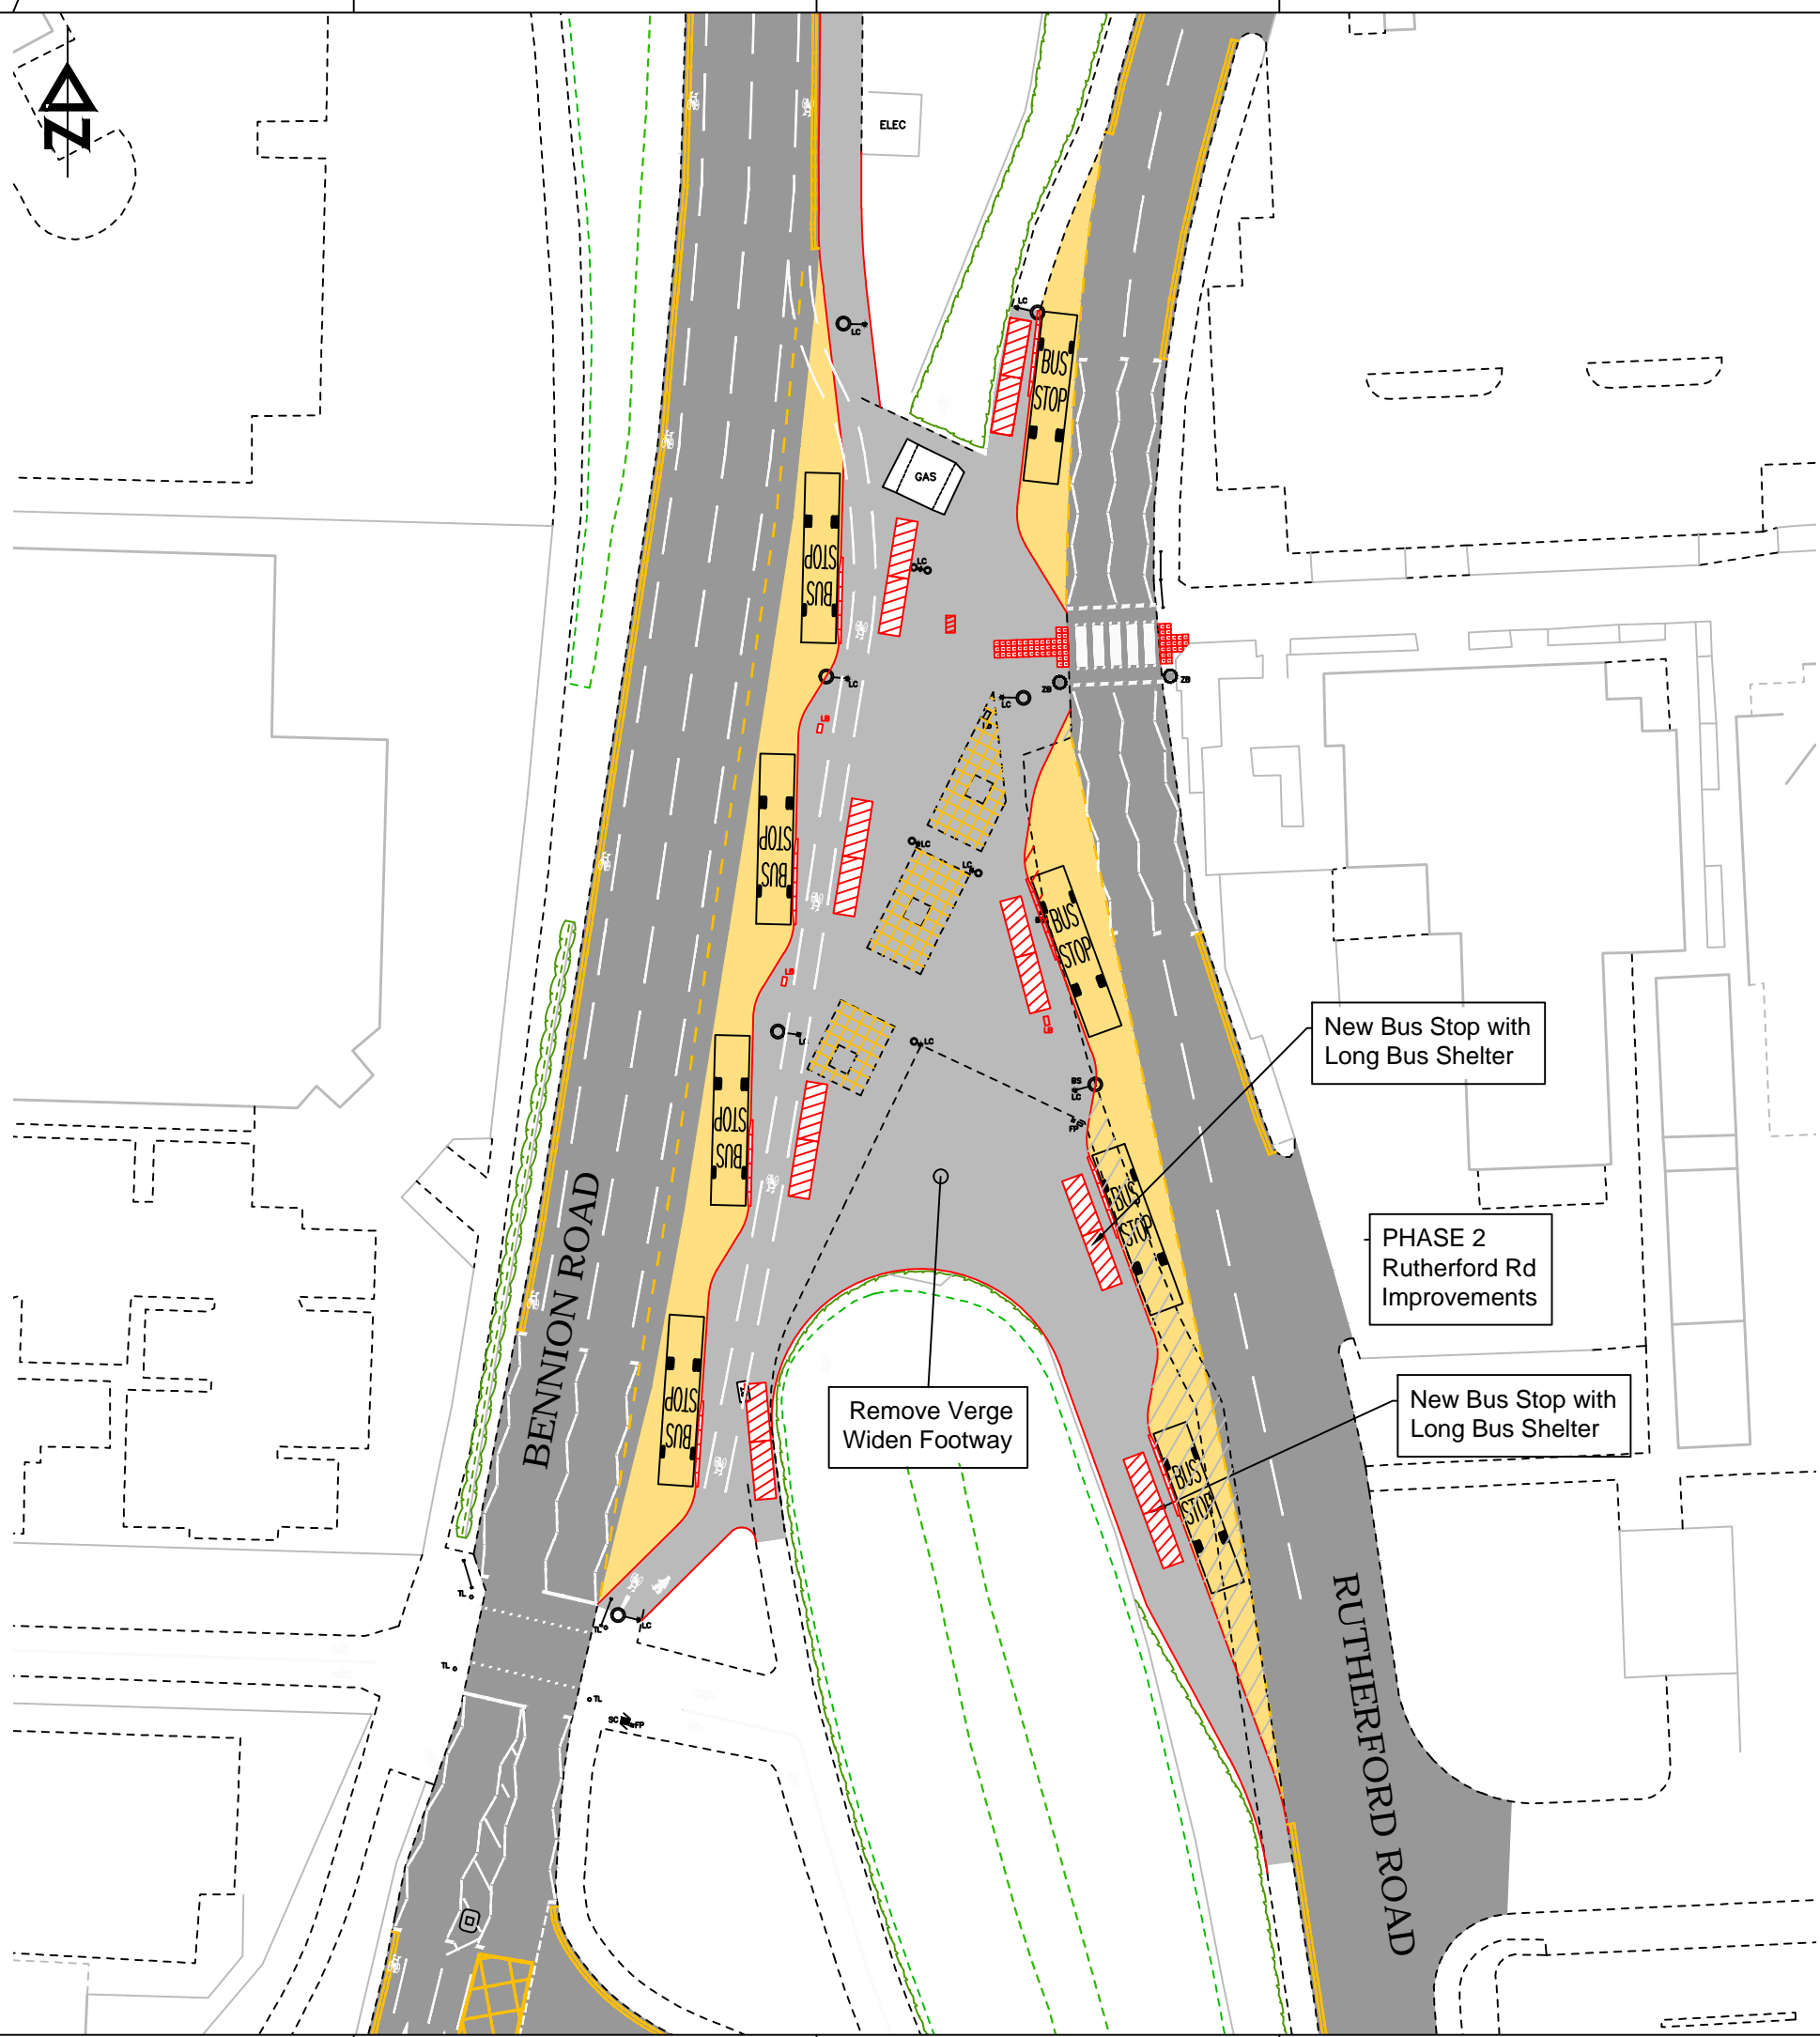

B Revised Toucan Crossing 4/14

A Revised Bus Stop Layout 11/13

Revision	Amendment	Date

Leicester City Council
 Planning, Transportation & Economic Development

CLIENT
 TRANSPORT STRATEGY

TITLE
**BENNION ROAD
 BUS TERMINUS
 IMPROVEMENTS PHASE 2**

DRAWING No.	REV	SCALE	
HT/104793/BT/981	B	1:250	
DRAWN BY	PDC	DATE	APR 14
CHECKED	CHK	SIZE	A1
ACAD FILE	F48BRBT	UPRN	N104793C