



Notes

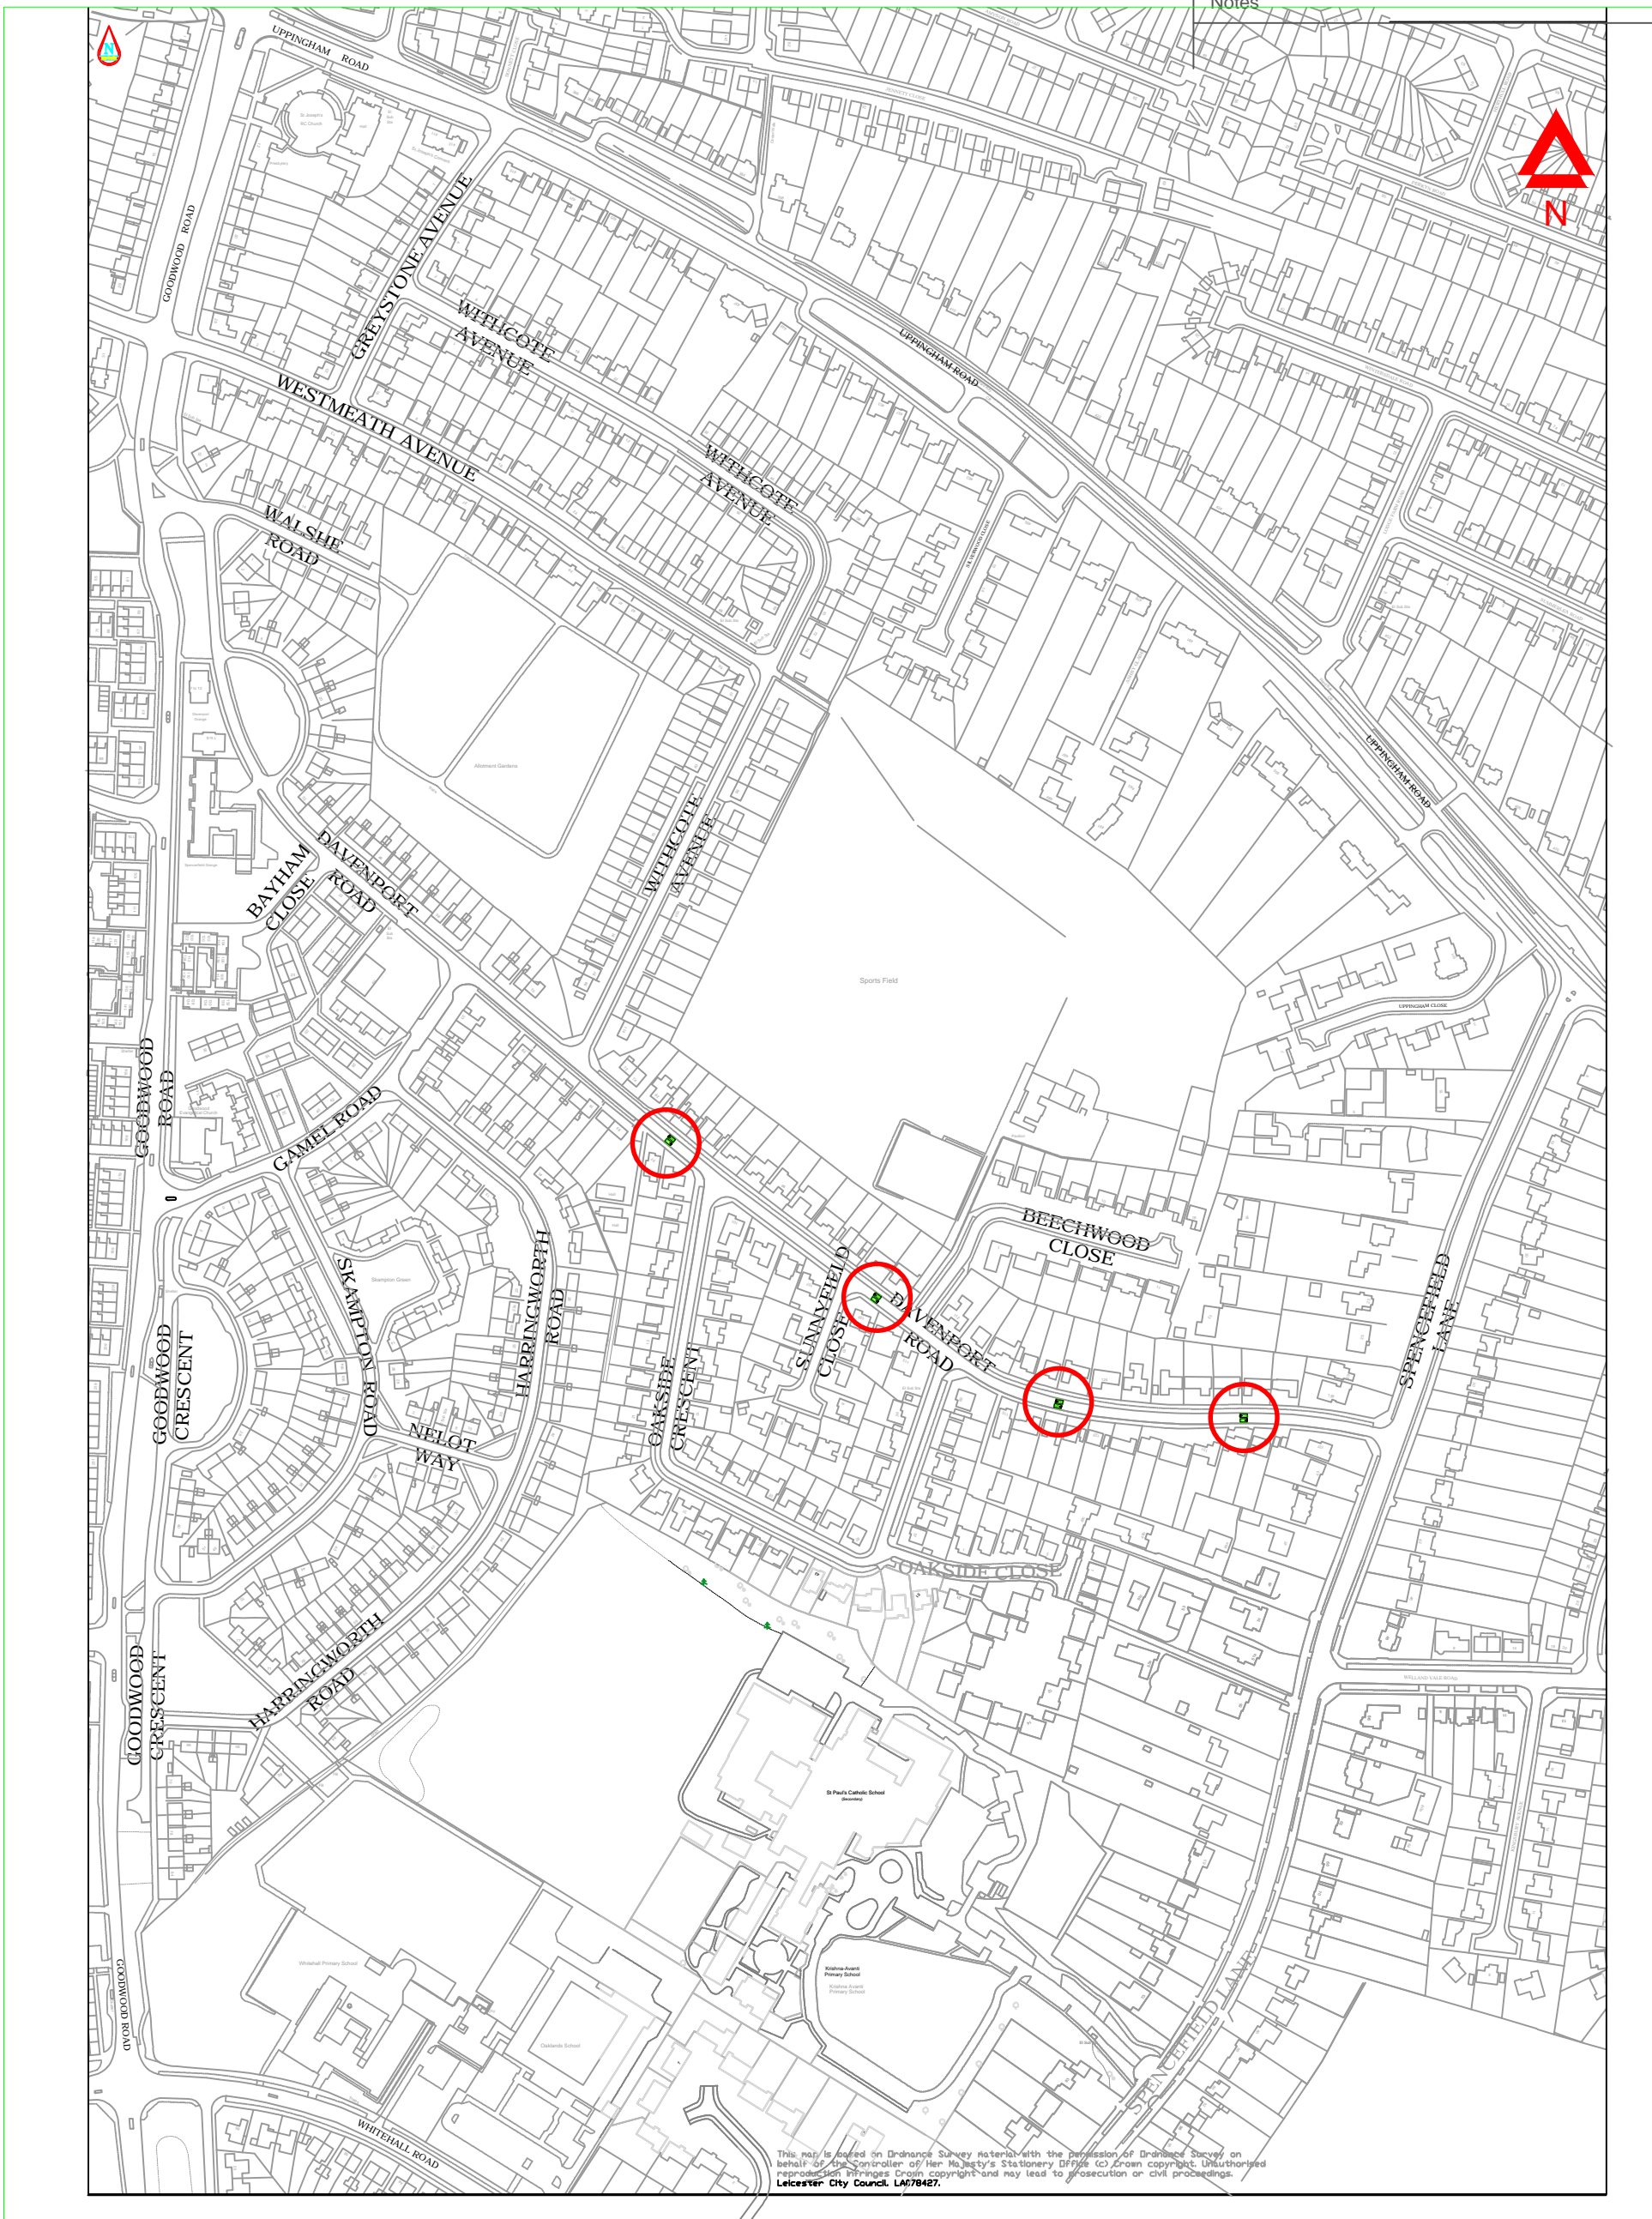

Leicester City Council
 Planning, Development & Transportation

CLIENT
 Leicester City Council

TITLE
 Davenport Road Area
 Proposed traffic calming

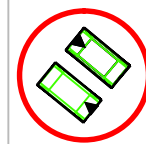

Proposed Speed Cushions

DRAWN BY	Lorraine Abbott	DATE	03/05/2018
CHECKED		SIZE	A4
ACAD FILE	Davenport Road	UPRN	

DRAWING No.	REV	SCALE
PDT/TSS/N113411C/L(0)CO2	b	Not to scale