


- NOTES:**
1. DO NOT SCALE FROM DRAWING.
  2. ALL DIMENSIONS TO BE CHECKED ON SITE PRIOR TO COMMENCEMENT OF WORKS.
  3. THIS DRAWING IS COPYRIGHT TO LEICESTER CITY COUNCIL.
  4. PERSONNEL SHOULD NOTE RELEVANT ITEMS REGARDING THE CONDITION OF THE EXISTING STRUCTURE CONTAINED WITHIN THE HEALTH & SAFETY FILE SHOULD THIS BE AVAILABLE

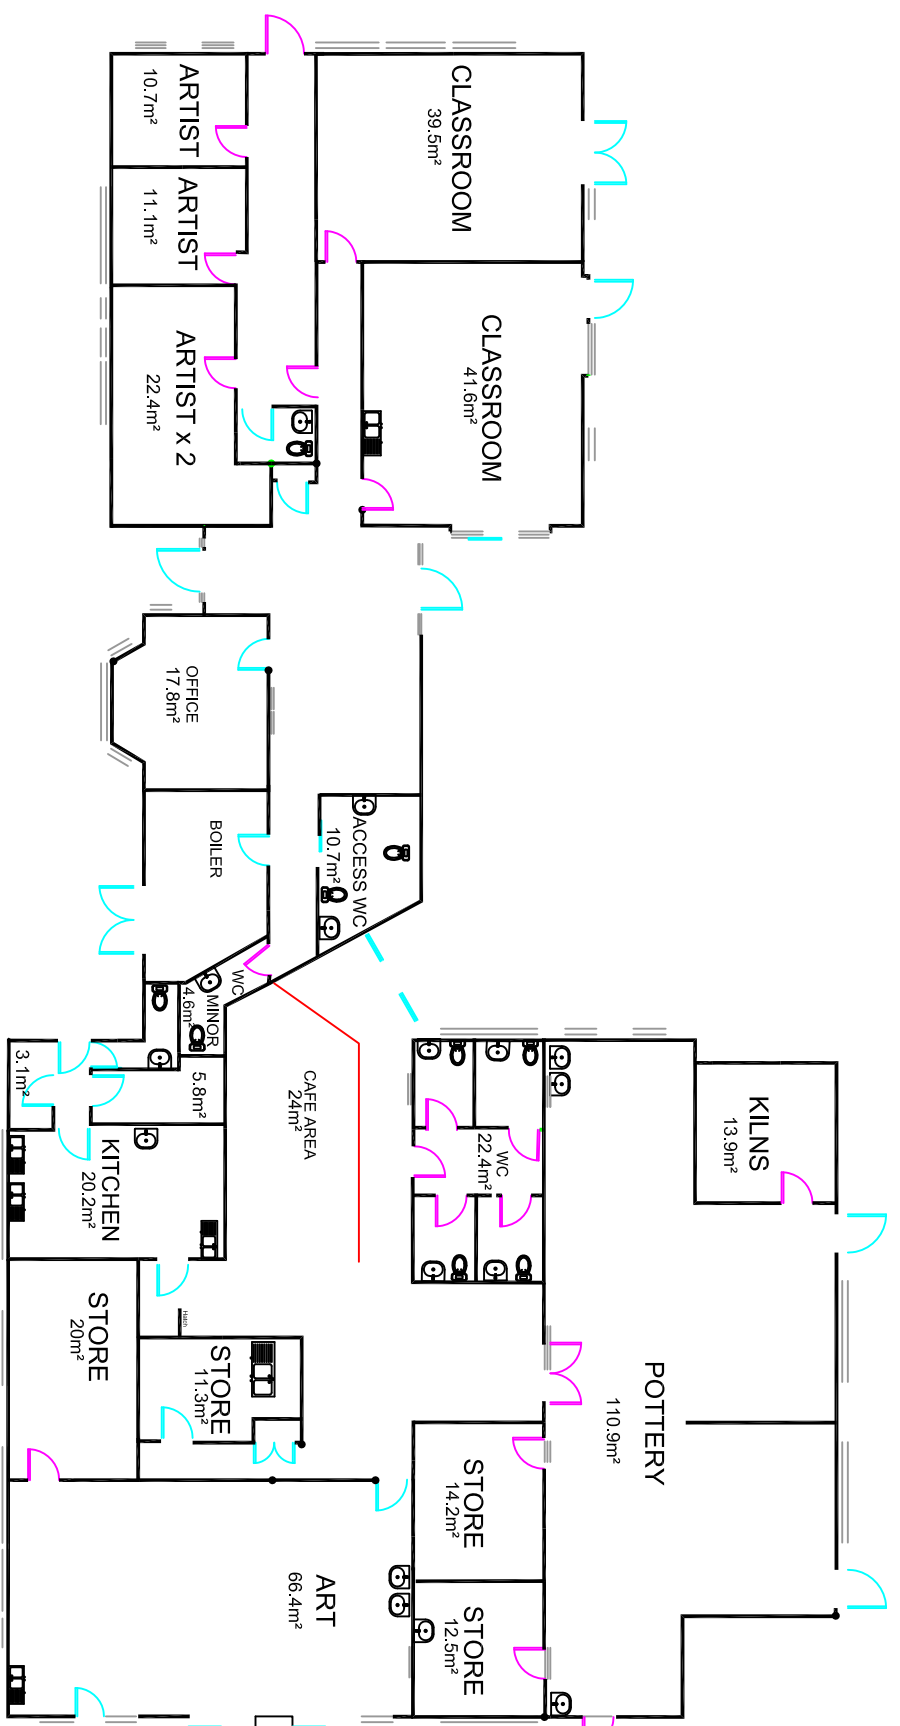


**Estate & Building**


**Building Surveyors**

**Design Service Procurement Maintenance**

PROJECT NUMBER **90**

PROJECT TITLE

**Option 1**

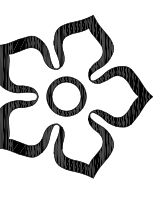

**Leicester City Council**

Leicester City Council, City Hall,  
115 Charles Street, Leicester, LE1 1FZ.

TITLE

**Bishopdale Road**

DRAWING No	REV	SCALE
DRAWN BY	J. JESSON	DATE
CHECKED BY		SIZE/PLOT
ACAD FILE		URN
		13/06/18
		A3