



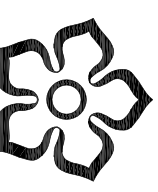


- NOTES:**
1. DO NOT SCALE FROM DRAWING.
 2. ALL DIMENSIONS TO BE CHECKED ON SITE PRIOR TO COMMENCEMENT OF WORKS.
 3. THIS DRAWING IS COPYRIGHT TO LEICESTER CITY COUNCIL.
 4. PERSONNEL SHOULD NOTE RELEVANT ITEMS REGARDING THE CONDITION OF THE EXISTING STRUCTURE CONTAINED WITHIN THE HEALTH & SAFETY FILE SHOULD THIS BE AVAILABLE

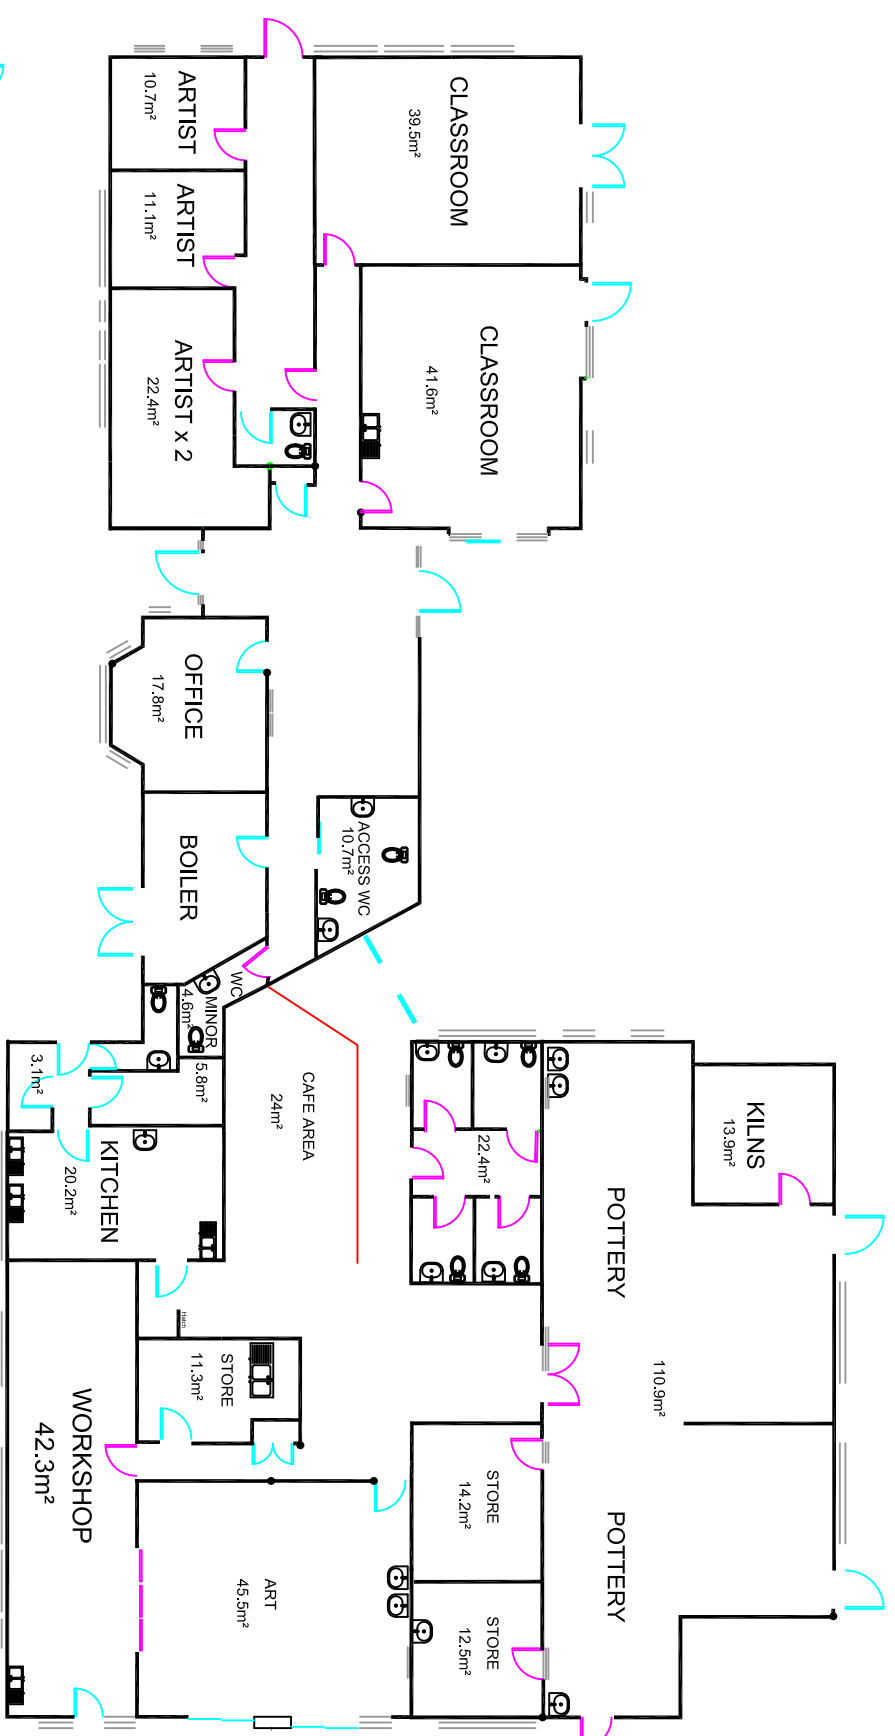

-  Existing Door
-  Proposed Door
-  Denotes change in area

Estate & Building		Building Surveyors	
Design	Service Procurement	Maintenance	
PROJECT NUMBER	90		Leicester City Council
PROJECT TITLE	Option 2		
<small>Leicester City Council, City Hall, 115 Charles Street, Leicester, LE1 1FZ.</small>			

Bishopdale Road			
DRAWING No		REV	SCALE
DRAWN BY		DATE	
CHECKED BY		SIZE/PLOT	
ACAD FILE		UERN	
		13/06/18	
		A3	