


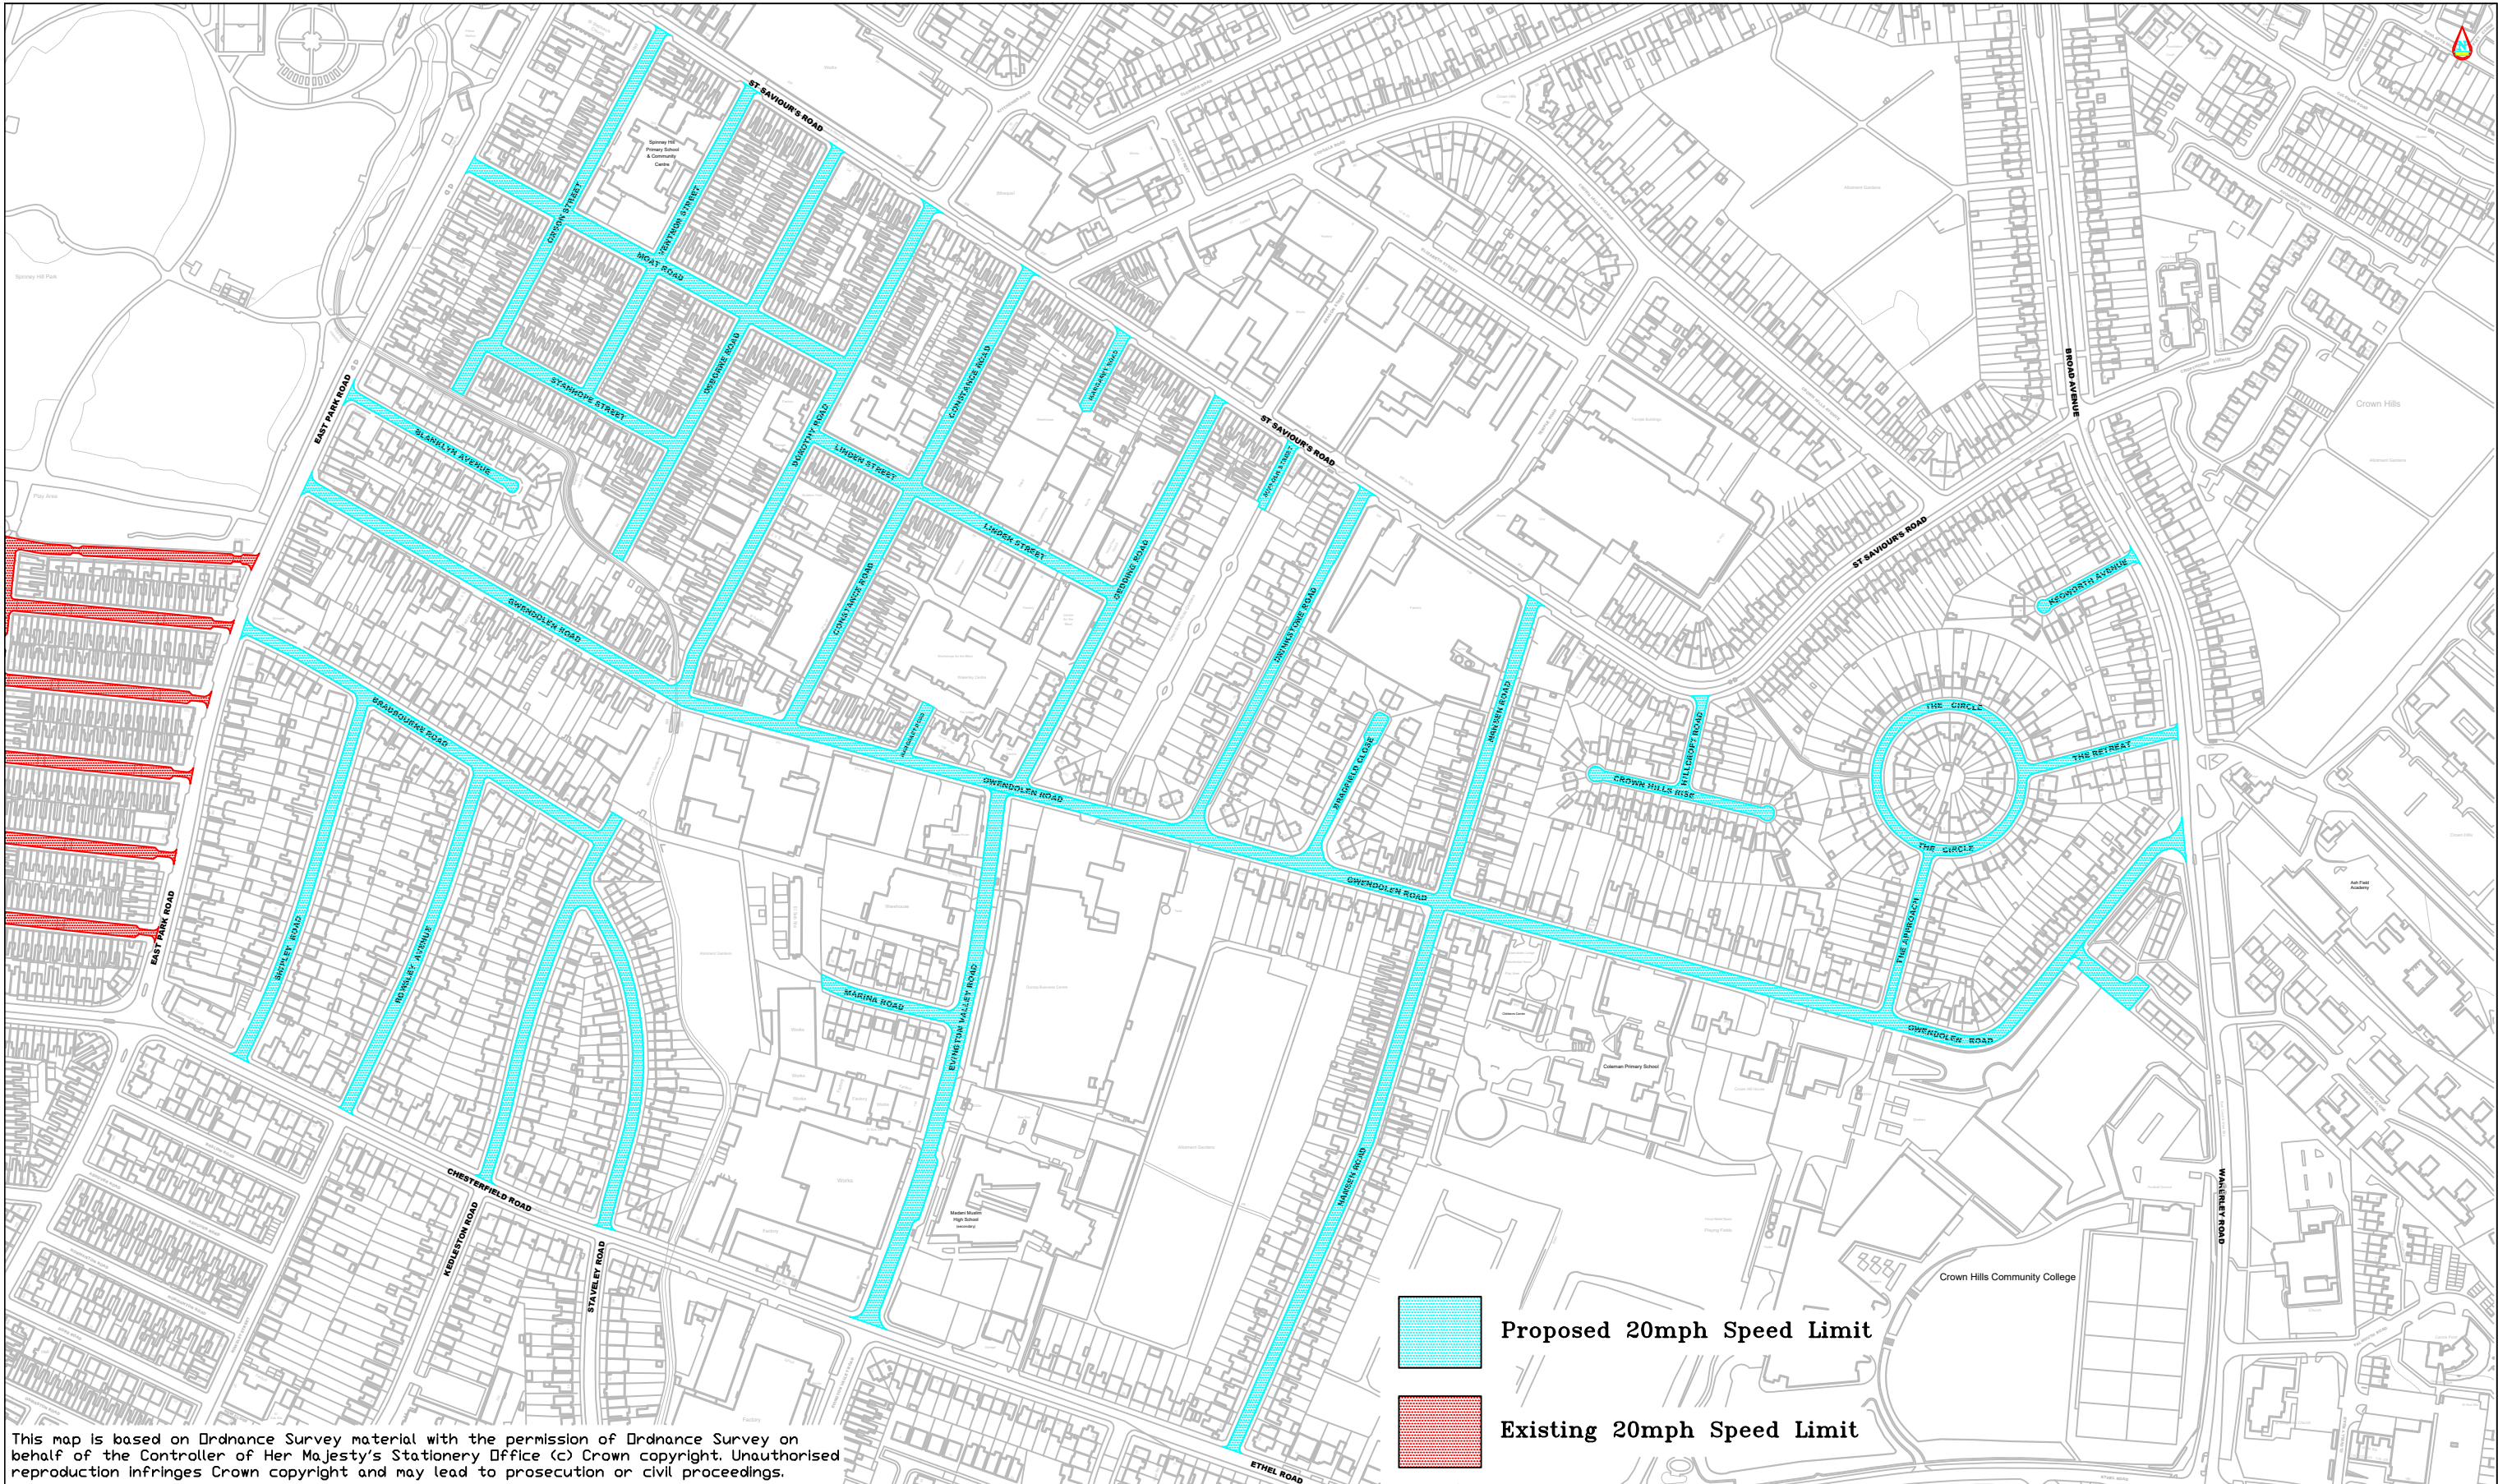

This map is based on Ordnance Survey material with the permission of Ordnance Survey on behalf of the Controller of Her Majesty's Stationery Office (c) Crown copyright. Unauthorised reproduction infringes Crown copyright and may lead to prosecution or civil proceedings.

DRAWING No.			REV	SCALE
HD/N115648C/L(0)/20mph				Not Standard Scale
DRAWN BY	SRW	DATE	2nd January 2019	
CHECKED	GRS	SIZE	A3	
ACAD FILE	Gwendolen Road	UPRN		