


Notes

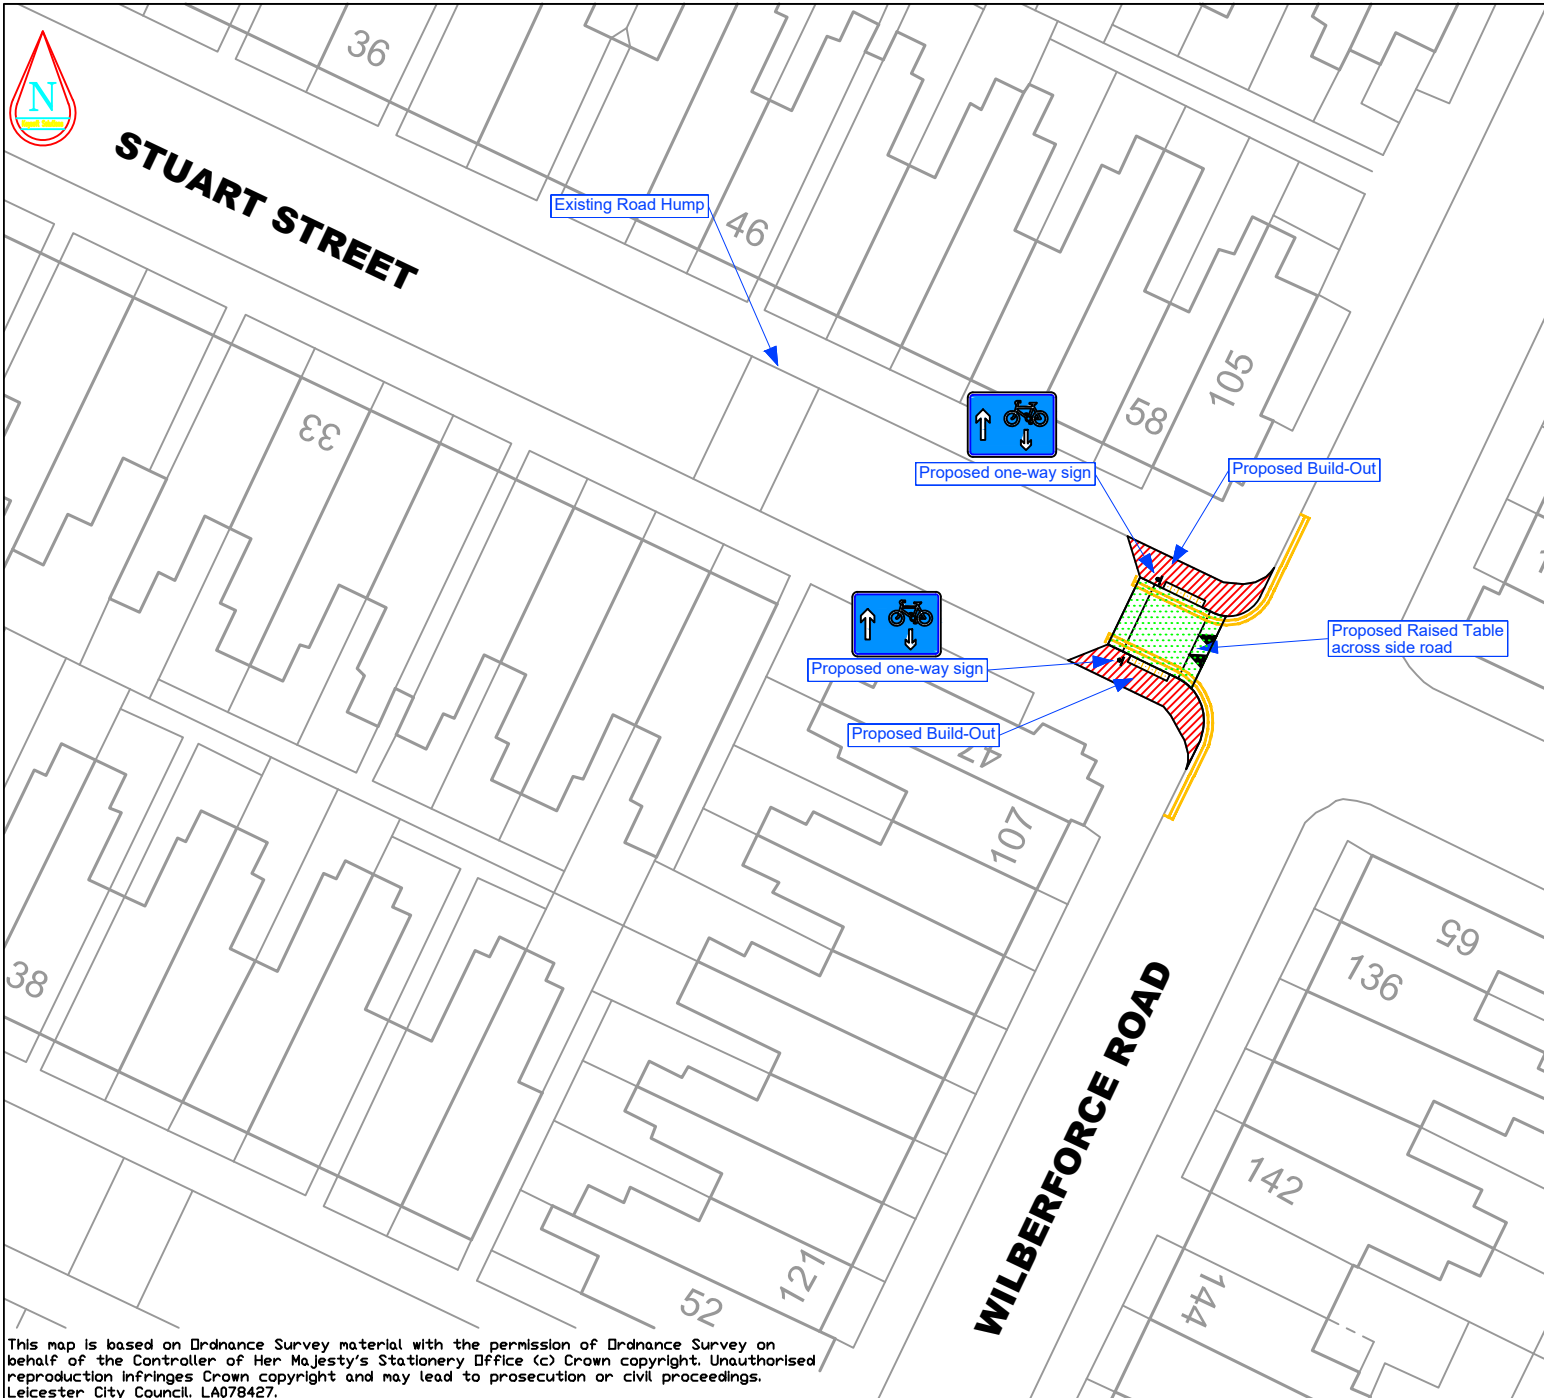

Revision	Amendment	Date
 Leicester City Council Planning, Transportation & Economic Development		
CLIENT		
TITLE		
WESTCOTES WARD Narborough Road - Local Safety Scheme Stuart Street - Proposed One-Way Detail Road Hump and Build-Outs		
DRAWING No.	REV	SCALE
PDT/TS/SRW/N113735C/L(0)/004	REV	Not Standard
DRAWN BY	SRW	DATE
CHECKED	LA	10/05/2021
ACAD FILE	SRW	SIZE
		A4
		UPRN

This map is based on Ordnance Survey material with the permission of Ordnance Survey on behalf of the Controller of Her Majesty's Stationery Office (C) Crown copyright. Unauthorised reproduction infringes Crown copyright and may lead to prosecution or civil proceedings. Leicester City Council. LA078427.