


Leicester City Council Boundary

Leicestershire County Council Boundary

Great Central Railway

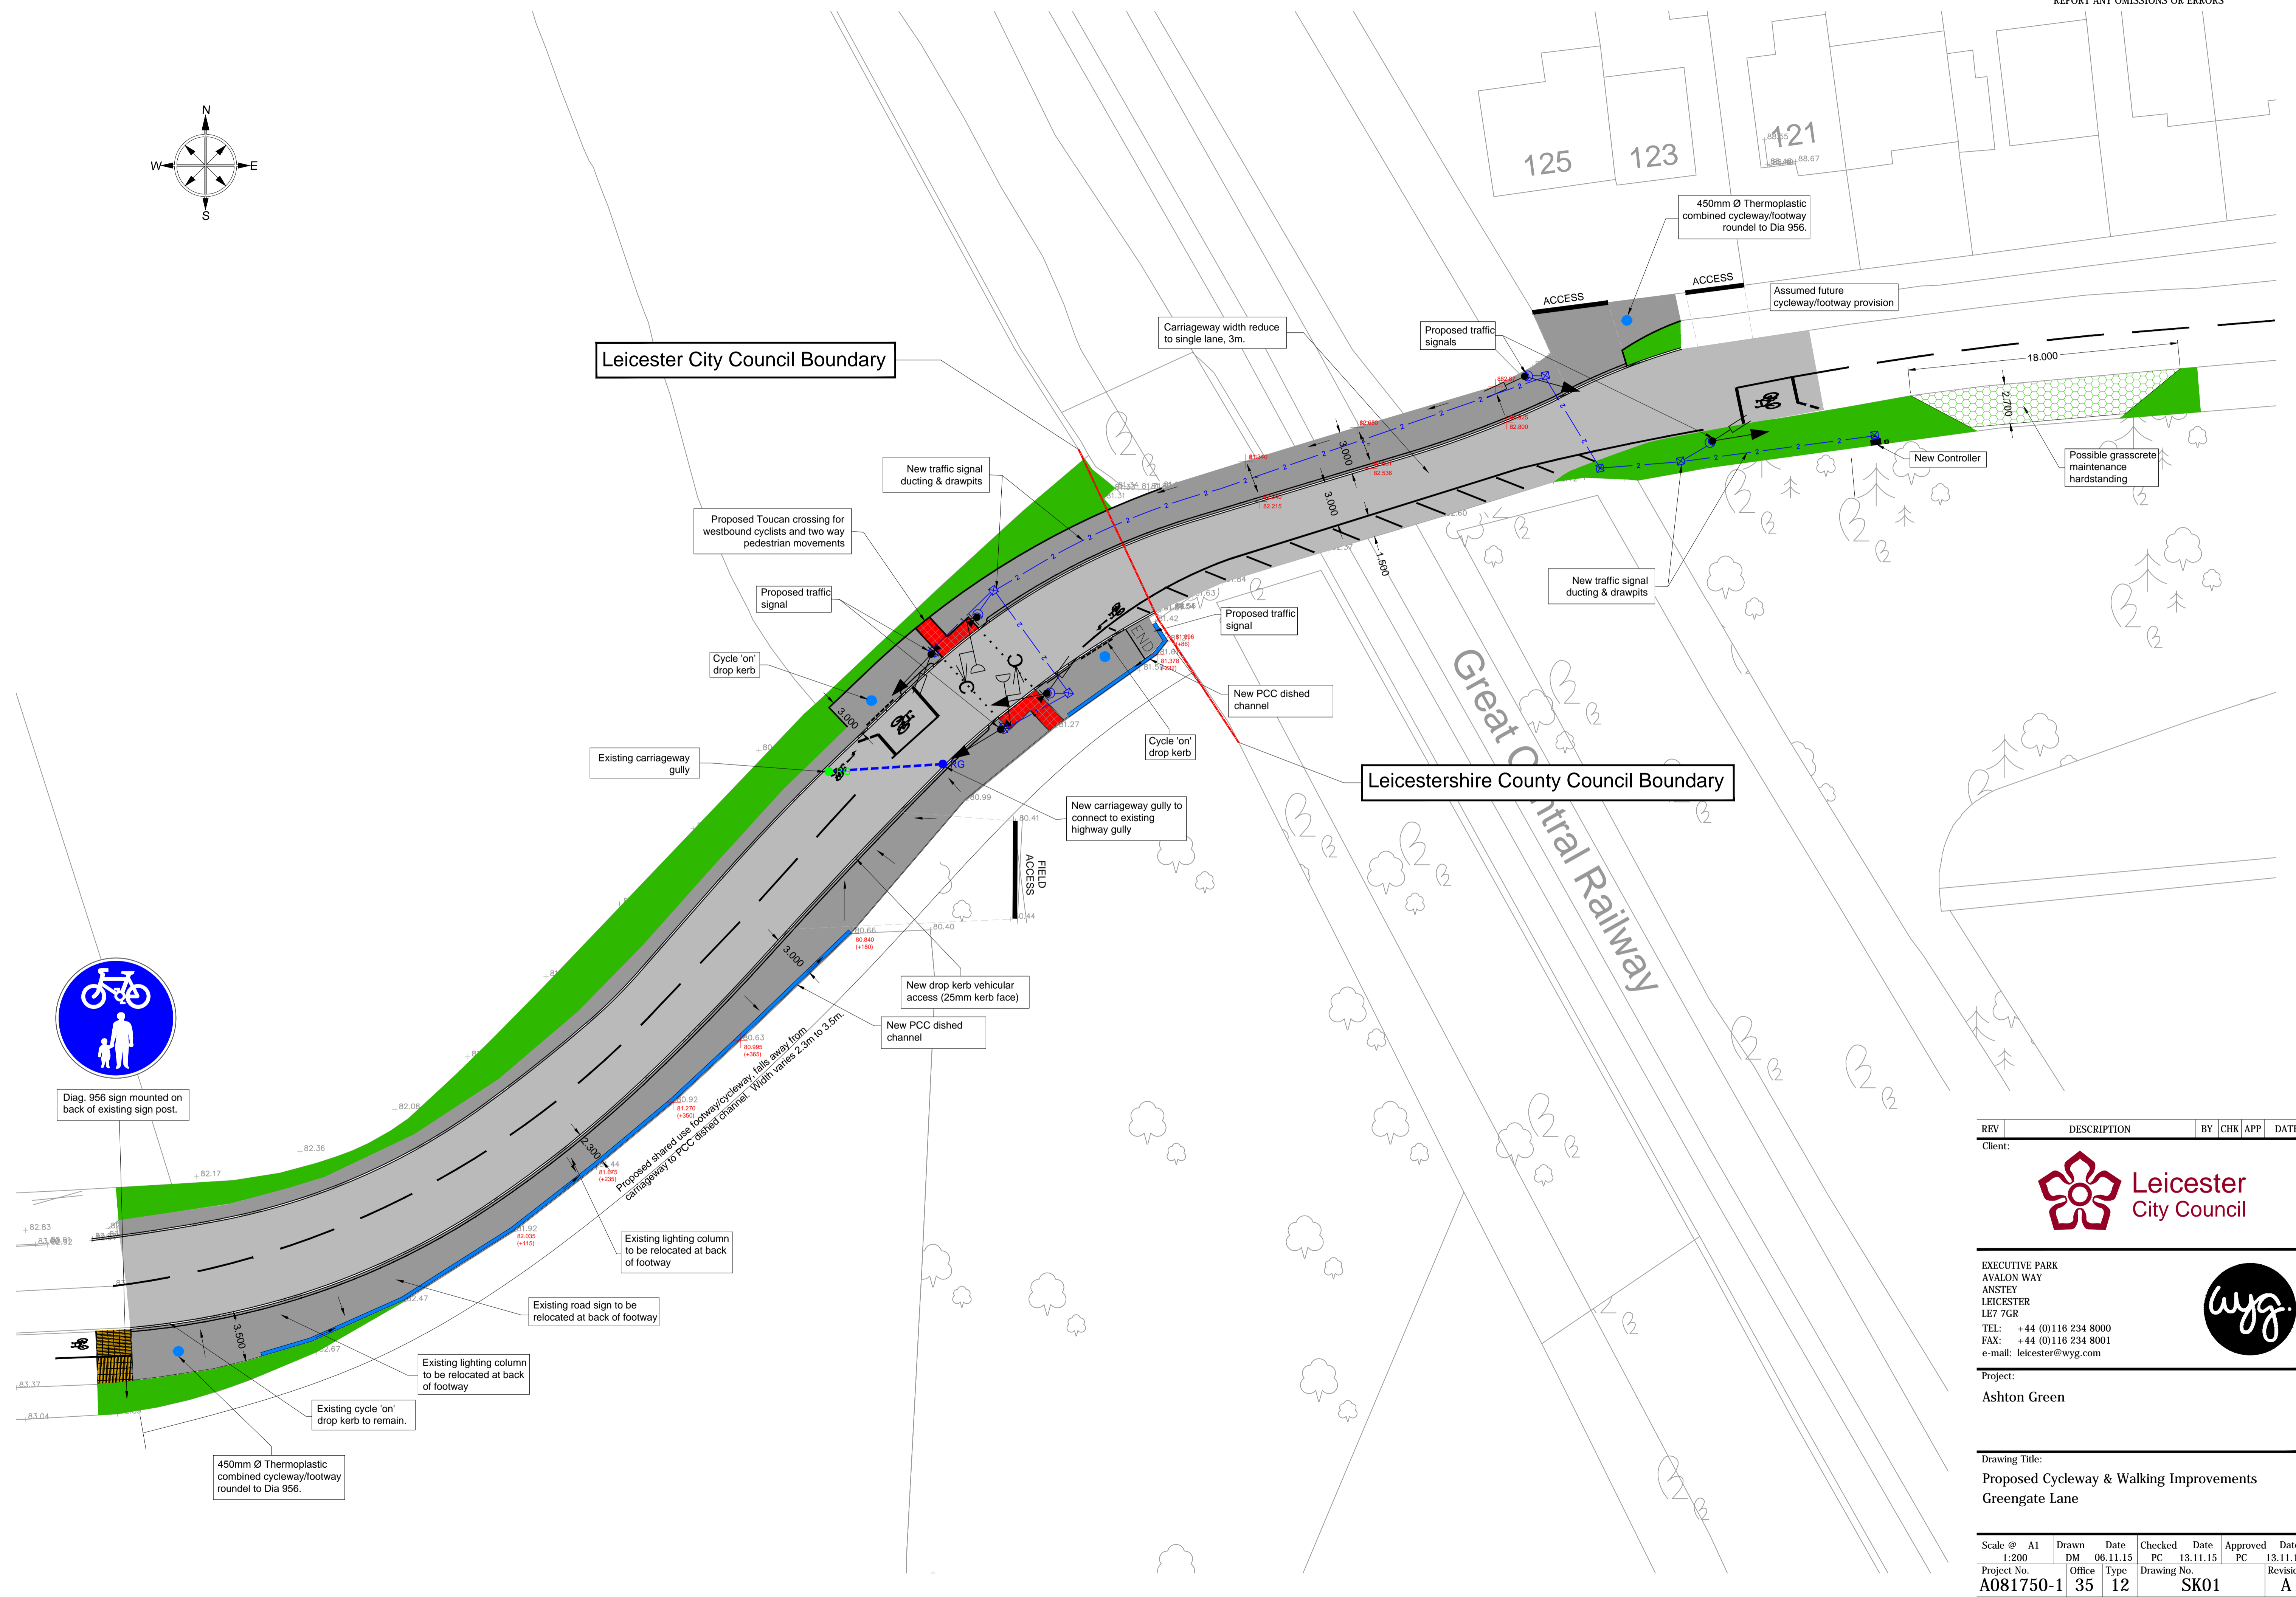

Diag. 956 sign mounted on back of existing sign post.

REV	DESCRIPTION	BY	CHK	APP	DATE

Client:



Leicester City Council

EXECUTIVE PARK
 AVALON WAY
 ANSTEY
 LEICESTER
 LE7 7GR
 TEL: +44 (0)116 234 8000
 FAX: +44 (0)116 234 8001
 e-mail: leicester@wyg.com



Project:
Ashton Green

Drawing Title:
**Proposed Cycleway & Walking Improvements
 Greengate Lane**

Scale @	A1	Drawn	Date	Checked	Date	Approved	Date
1:200	DM	DM	06.11.15	PC	13.11.15	PC	13.11.15
Project No.	Office	Type		Drawing No.		Revision	
A081750-1	35	12		SK01		A	