



WATERSIDE PRIMARY SCHOOL

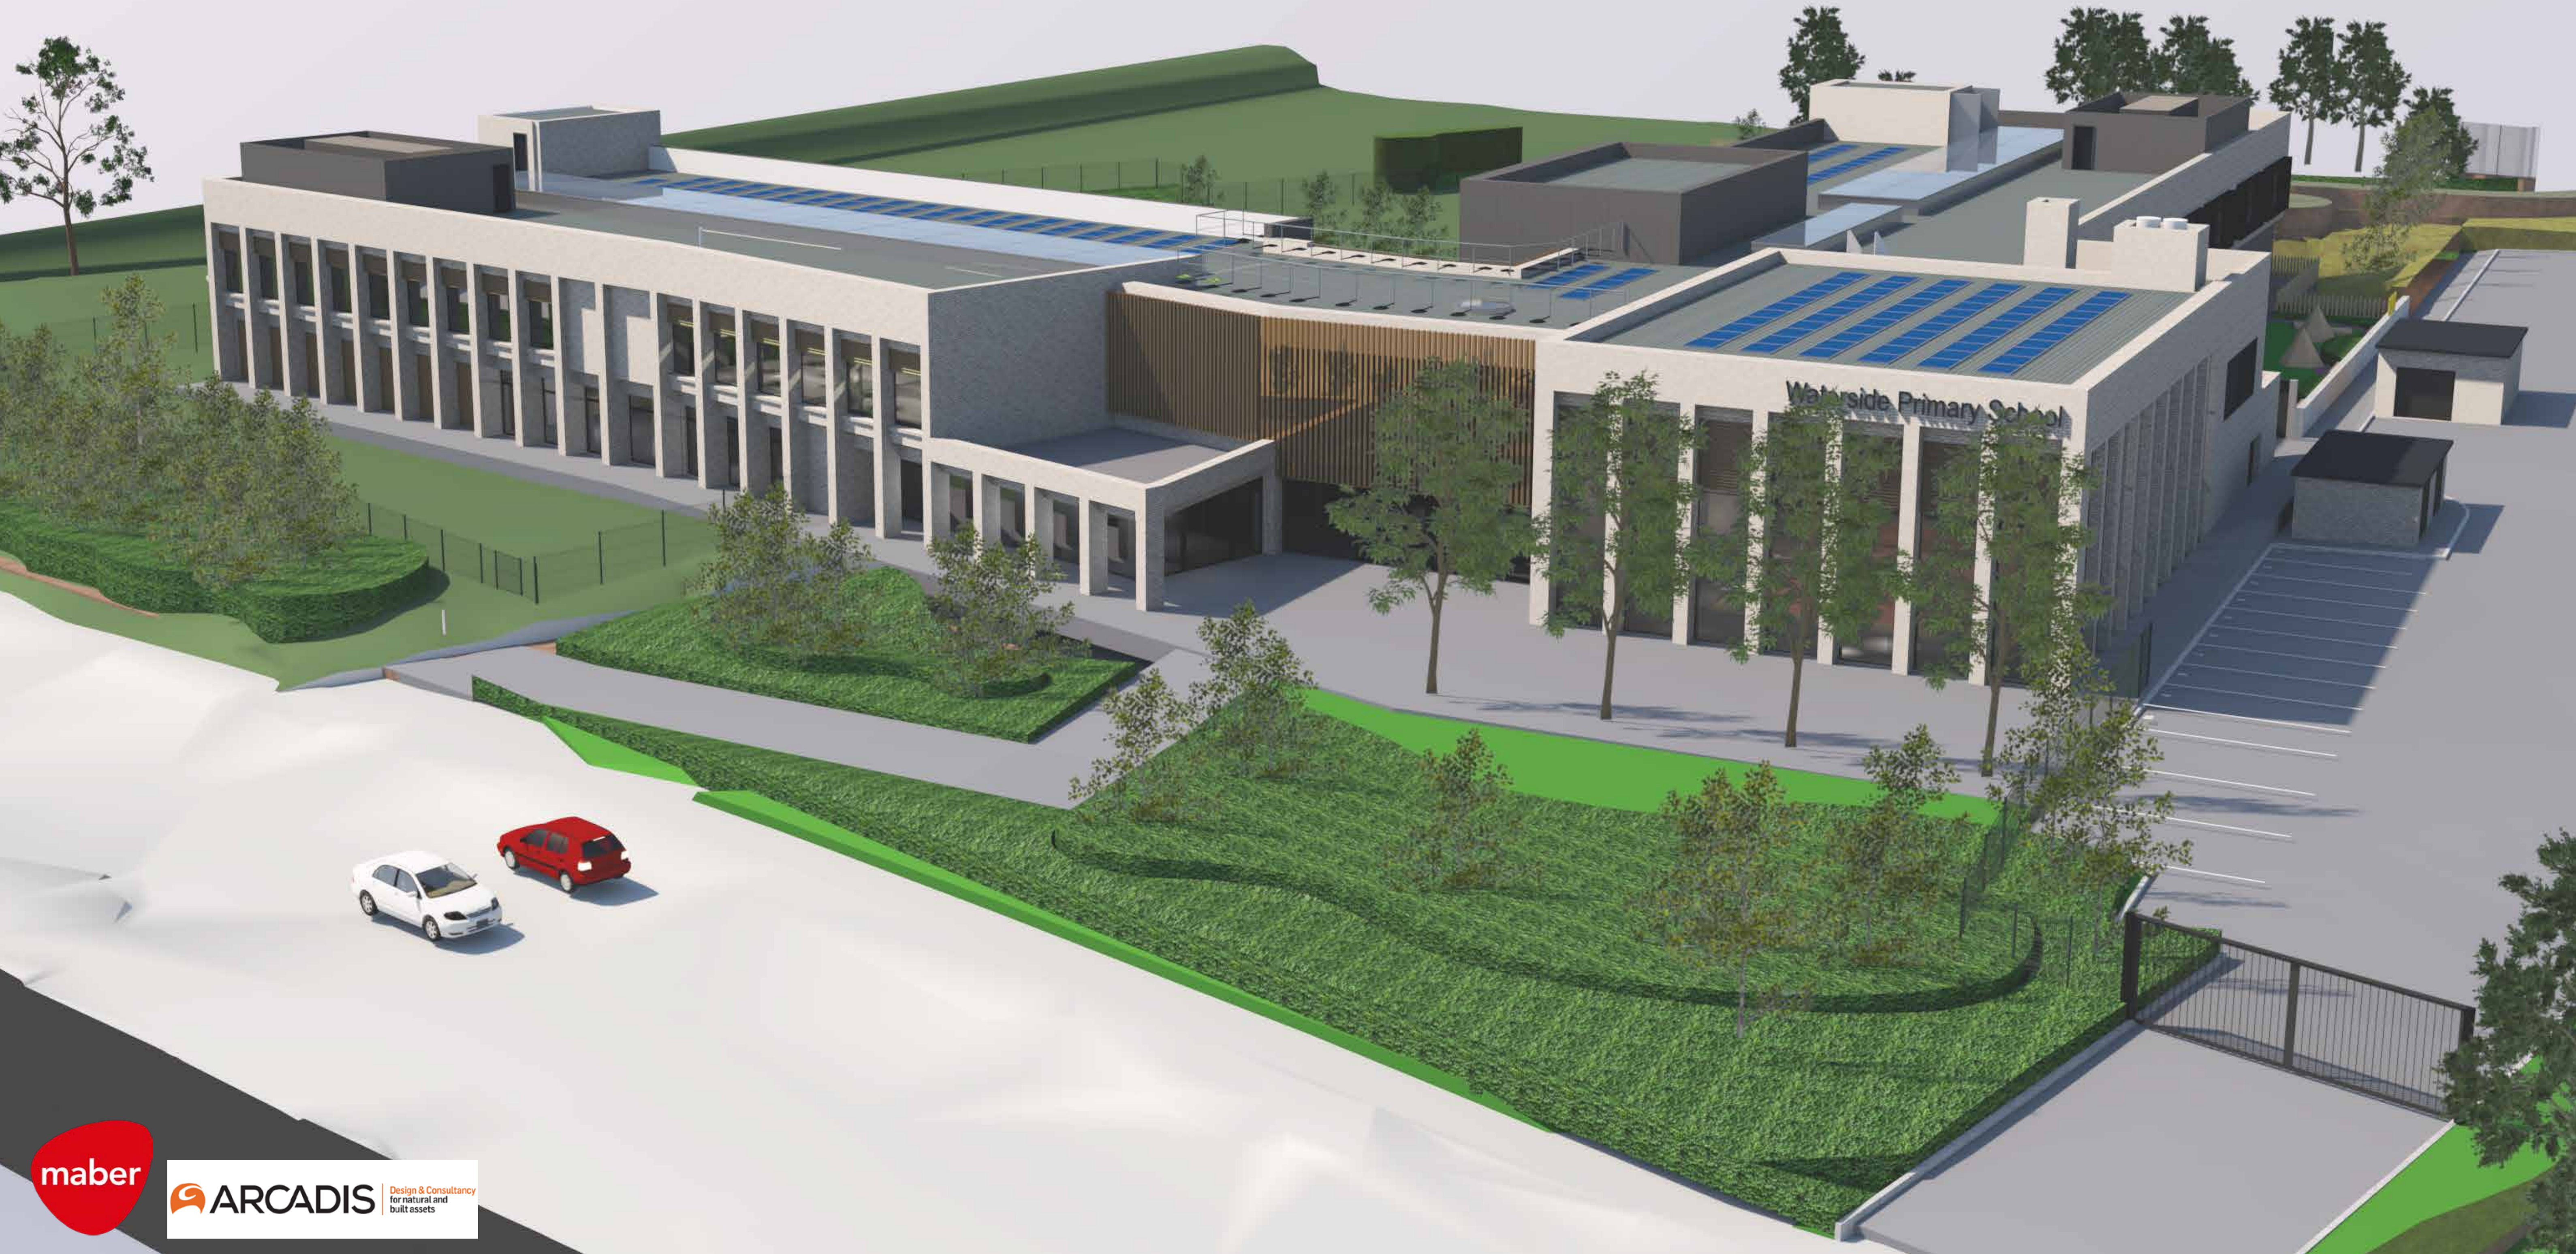


Leicester
City Council



WATERSIDE PRIMARY SCHOOL

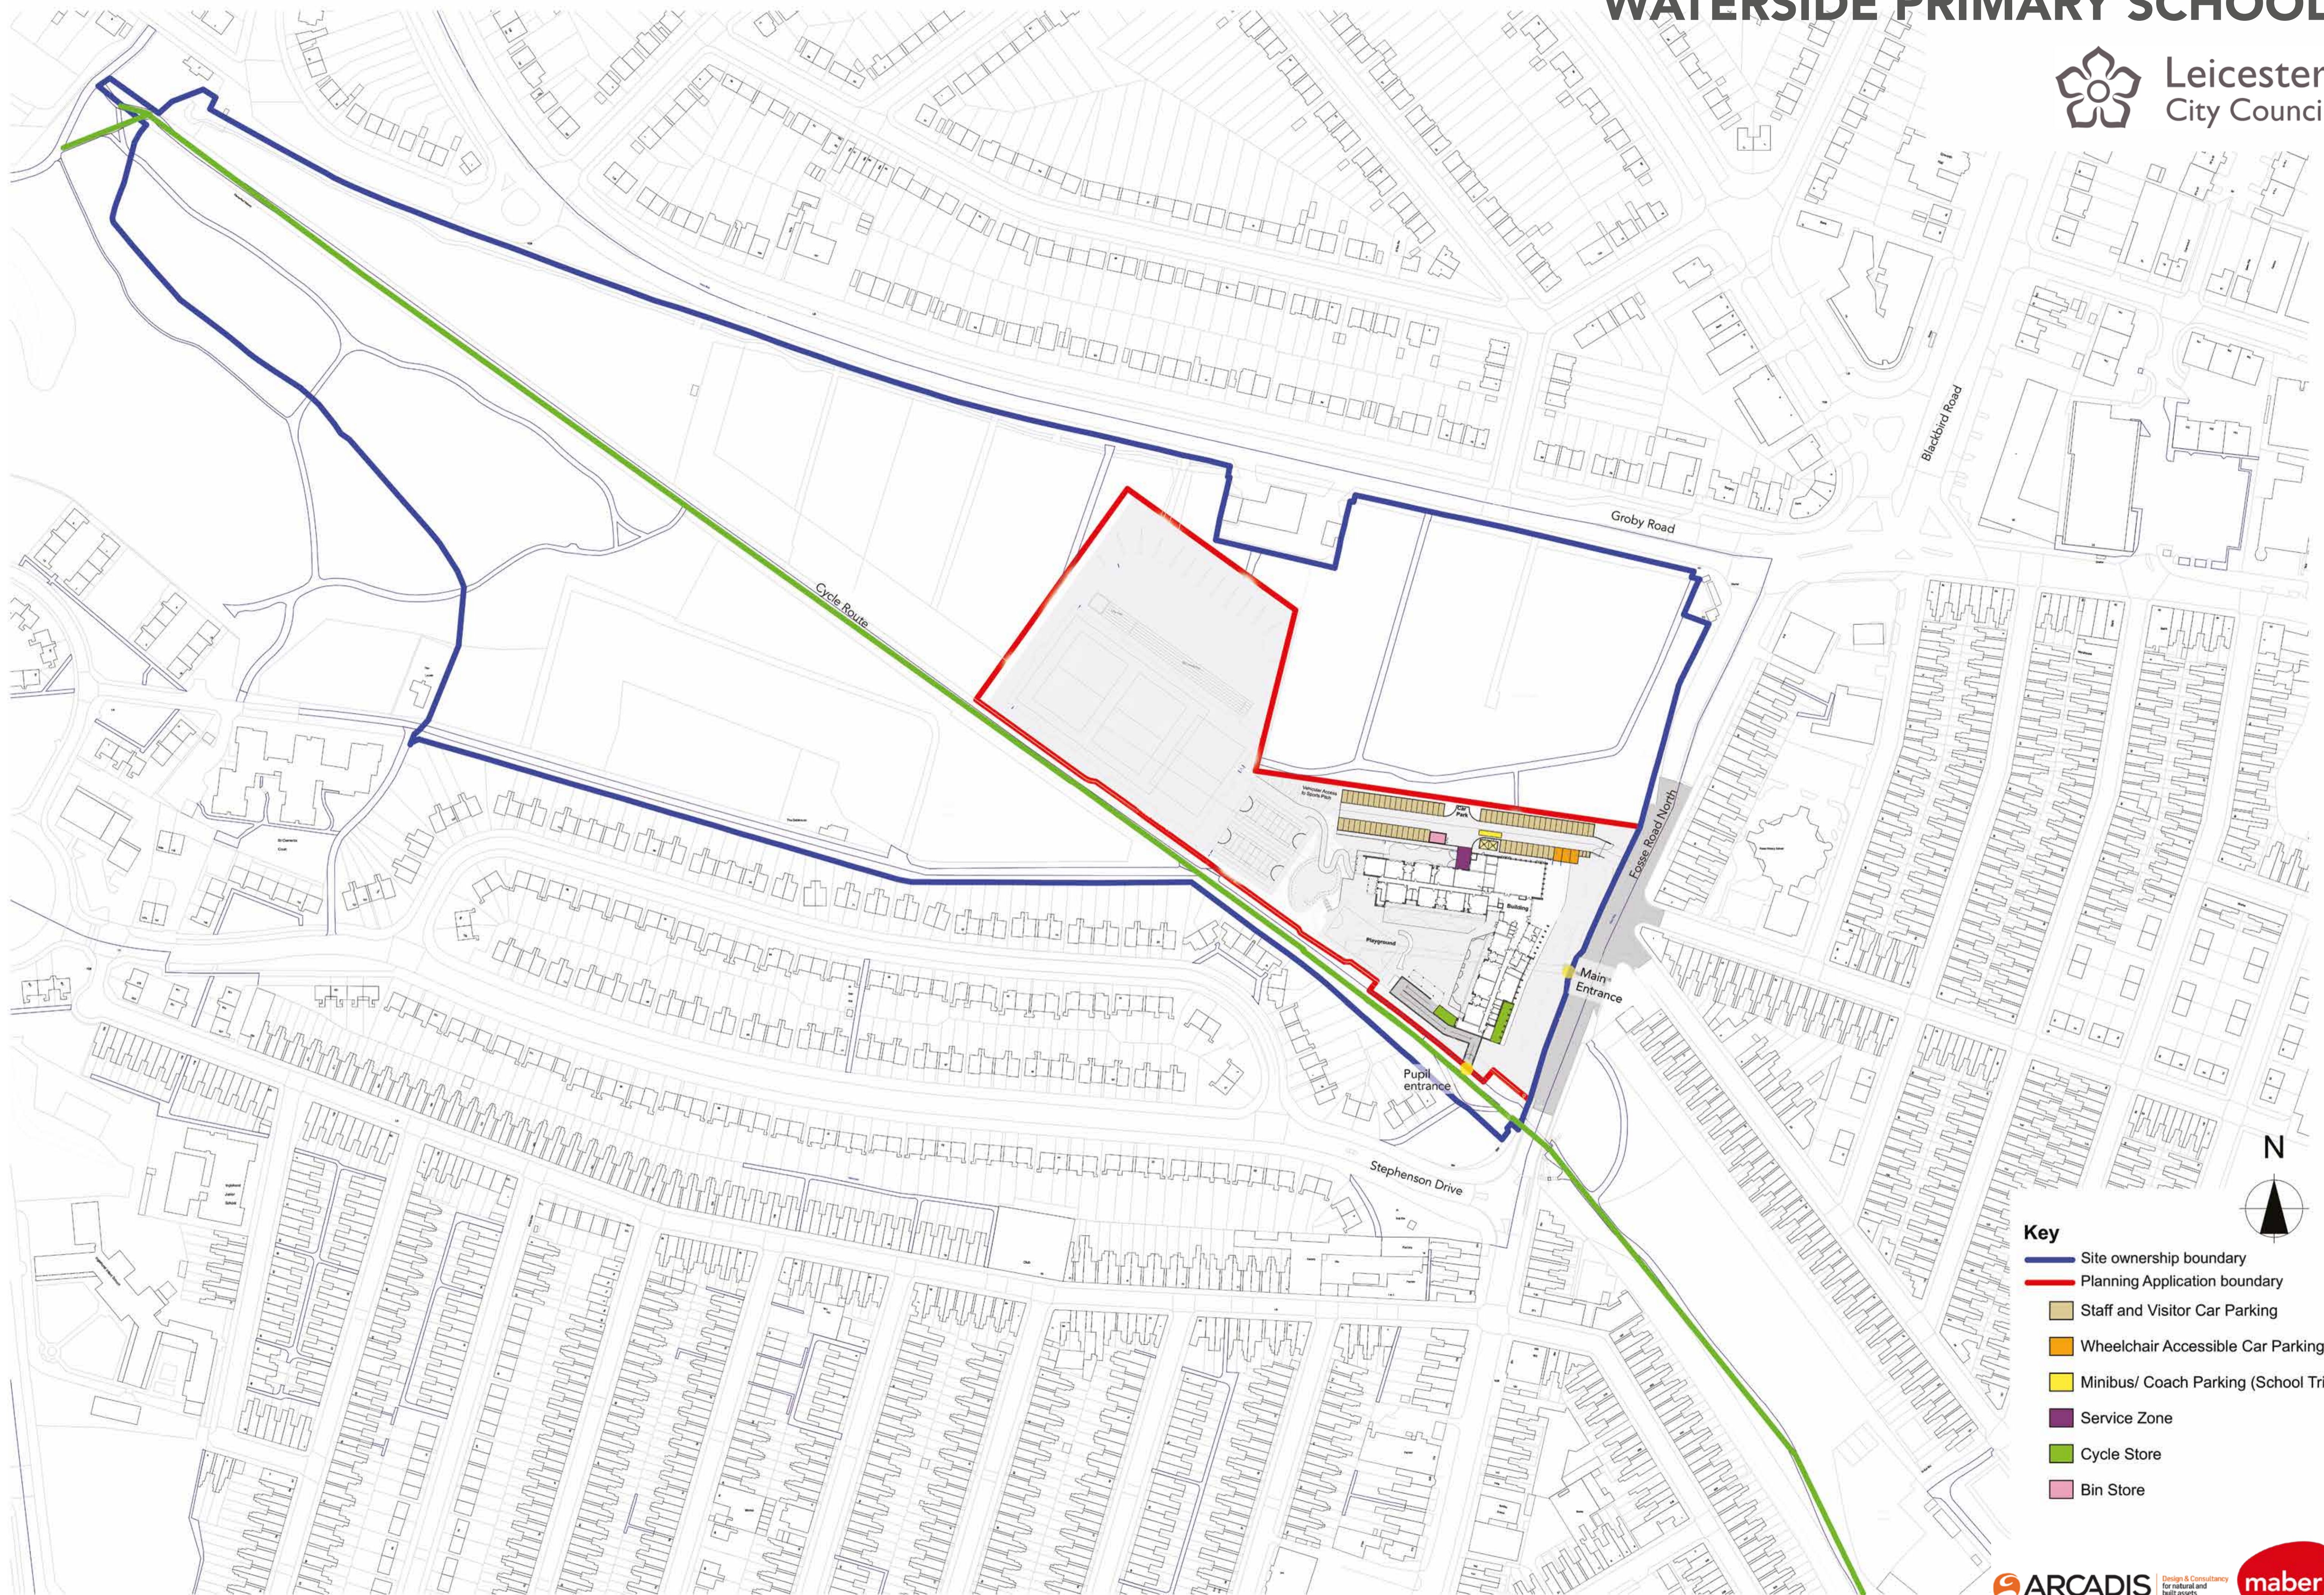

- Key**
- Site ownership boundary
 - Planning Application boundary
 - Staff and Visitor Car Parking
 - Wheelchair Accessible Car Parking
 - Minibus/ Coach Parking (School Trip)
 - Service Zone
 - Cycle Store
 - Bin Store

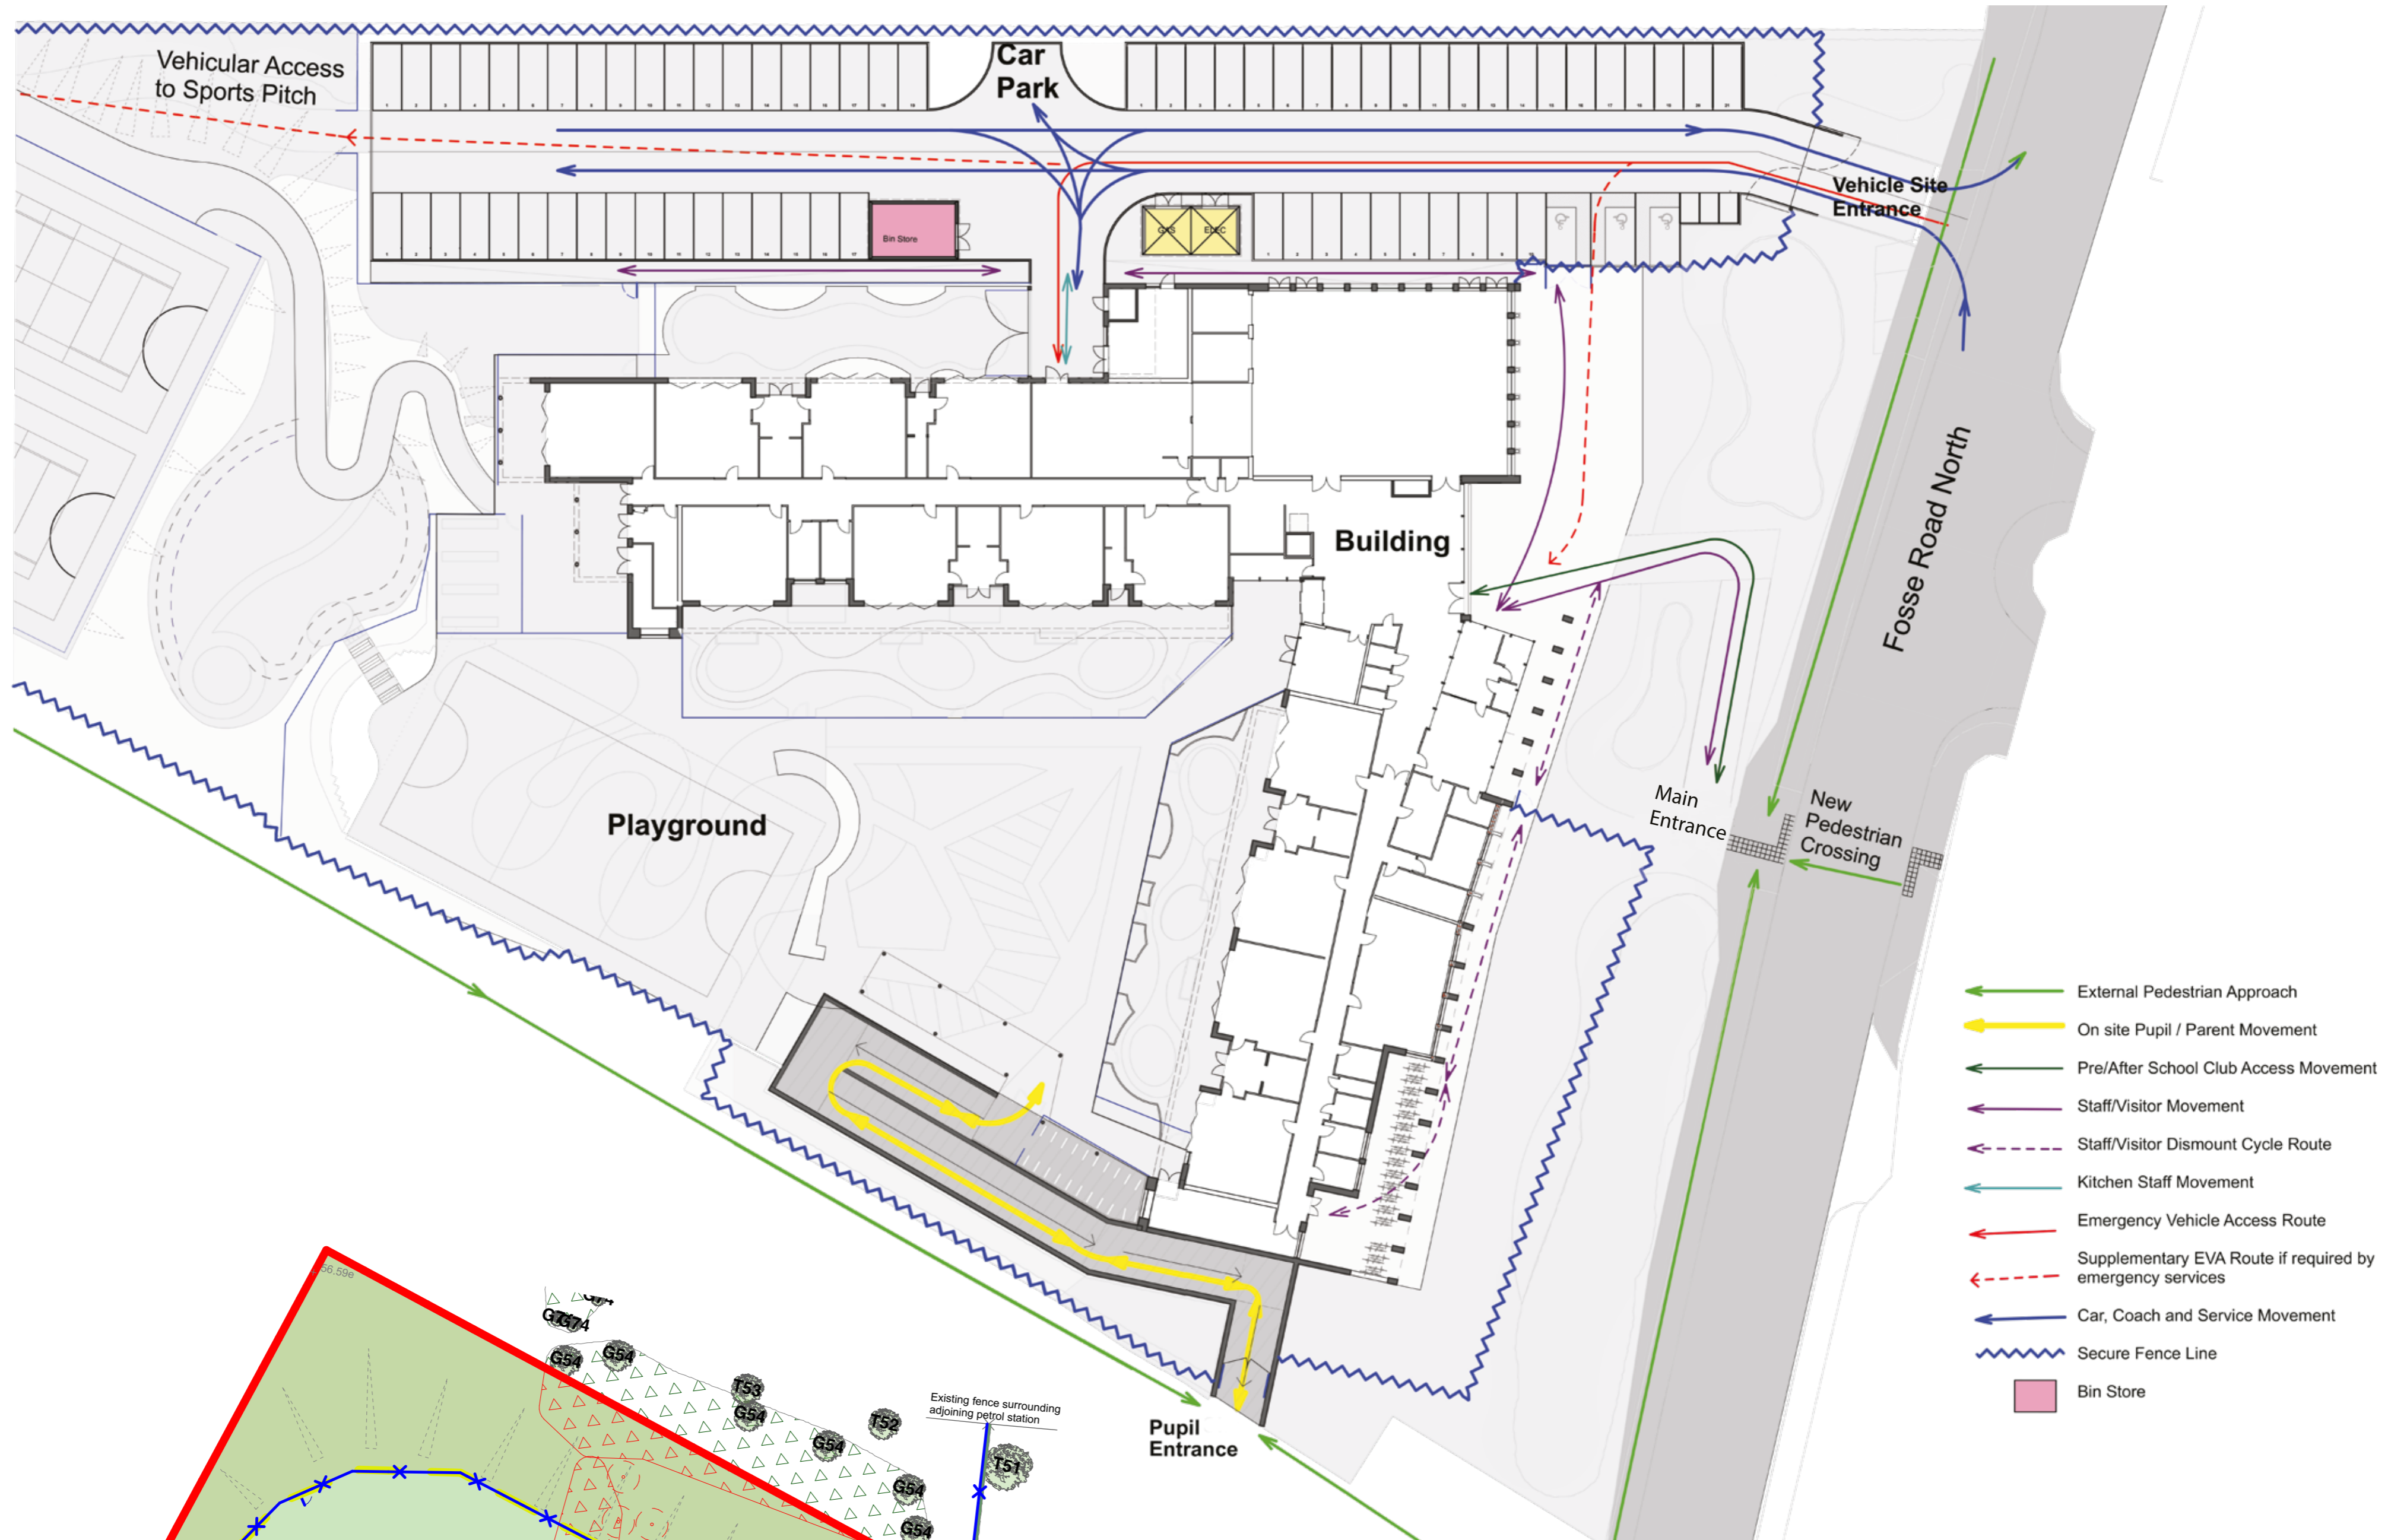


SITE CIRCULATION AND ACCESS PLAN




LANDSCAPE PLAN

- 2.4 weld mesh fence, anti-climb, cranked top, badger proof fence
- 3m high welded mesh fence around sports pitch (badger proof at school boundary)
- 4.5m high welded mesh fence around sport pitch goals (badger proof at school boundary)
- 1.2m high timber palisade rounded top fence
- 2m high timber palisade rounded top fence with climbing plants and bird/bat boxes
- Car Park: Non-Porous macadam
- Entrance plaza: Porous flags, Tobemore Hydropave Mayfair Flags or similar
- Grass crete to provide maintenance/emergency access
- Swift bricks under string course 1m apart
- Bat bricks
- Schwelger woodcrete bird boxes x 10, (26mm, 32mm and open-front boxes)
- Schwelger woodcrete bat boxes x 10
- Application Boundary
- School Boundary
- Existing trees to be removed and replaced with native woodland mix
- Proposed Trees
- Trees and vegetation to be removed
- Proposed native woodland mix
- Proposed native shrub mix
- Ornamental planting
- Wildflower meadow mix
- Amenity grass
- Key Stage 1 Playground: porous coloured macadam
- Key Stage 2 Playground with netball court: porous coloured macadam
- MUGA (netball court & tennis): porous macadam with 3m high fence
- 3G Artificial Grass Pitch
- 60m Running Track and Long Jump
- Reclaimed sleeper raised vegetable beds
- Habitat Area / Outdoor Learning


- Willow Dome
- Trim Trail
- Orchard
- Key Stage 1 Outdoor Classrooms: play surface
- Nursery Outdoor Classroom: play surface
- Accessible footpath colour porous macadam
- Accessible ramp porous macadam
- Porous macadam
- Amphitheatre: grass treads, hard risers
- Indicative playground equipment and moveable furniture
- Rain gardens in outdoor learning areas

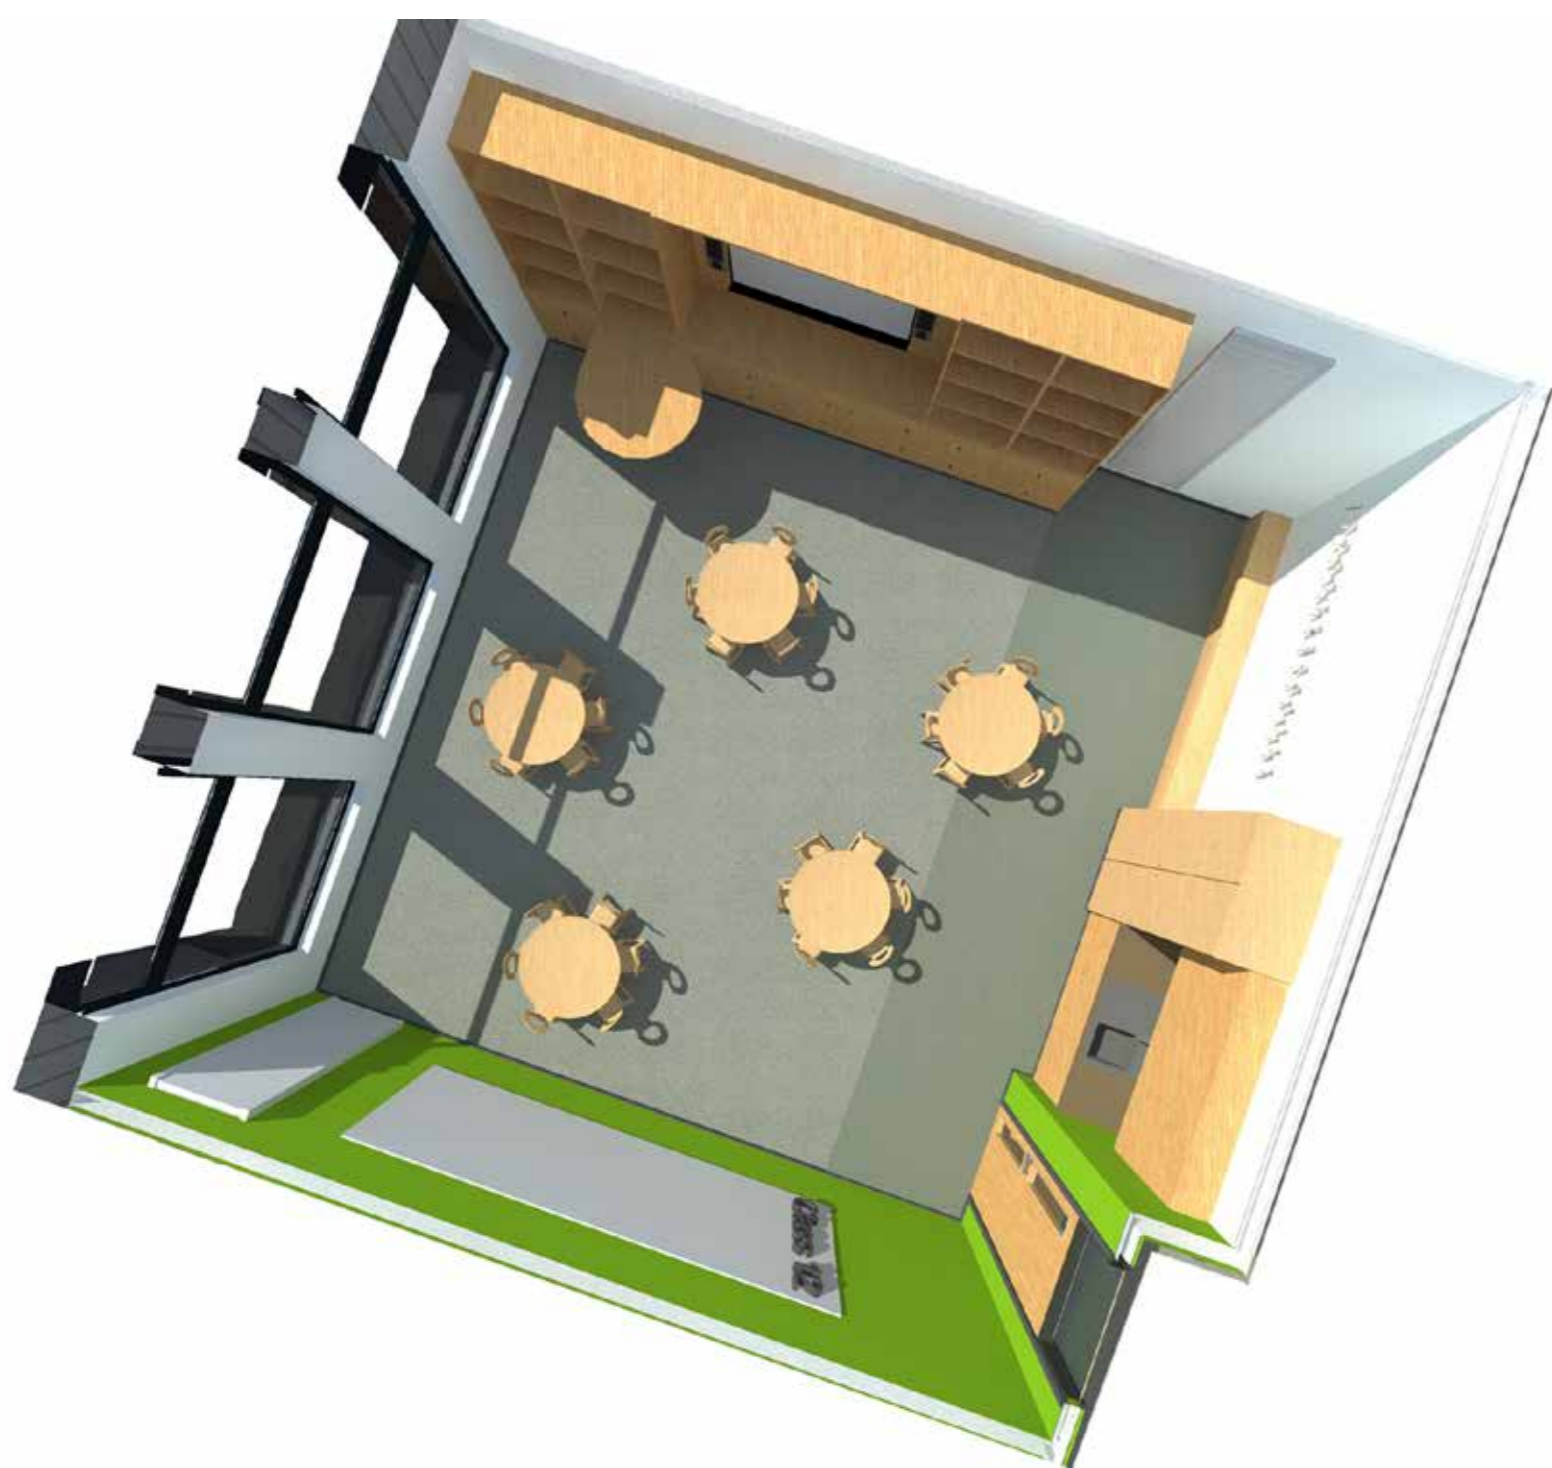

TYPICAL JUNIOR CLASSROOM LAYOUT

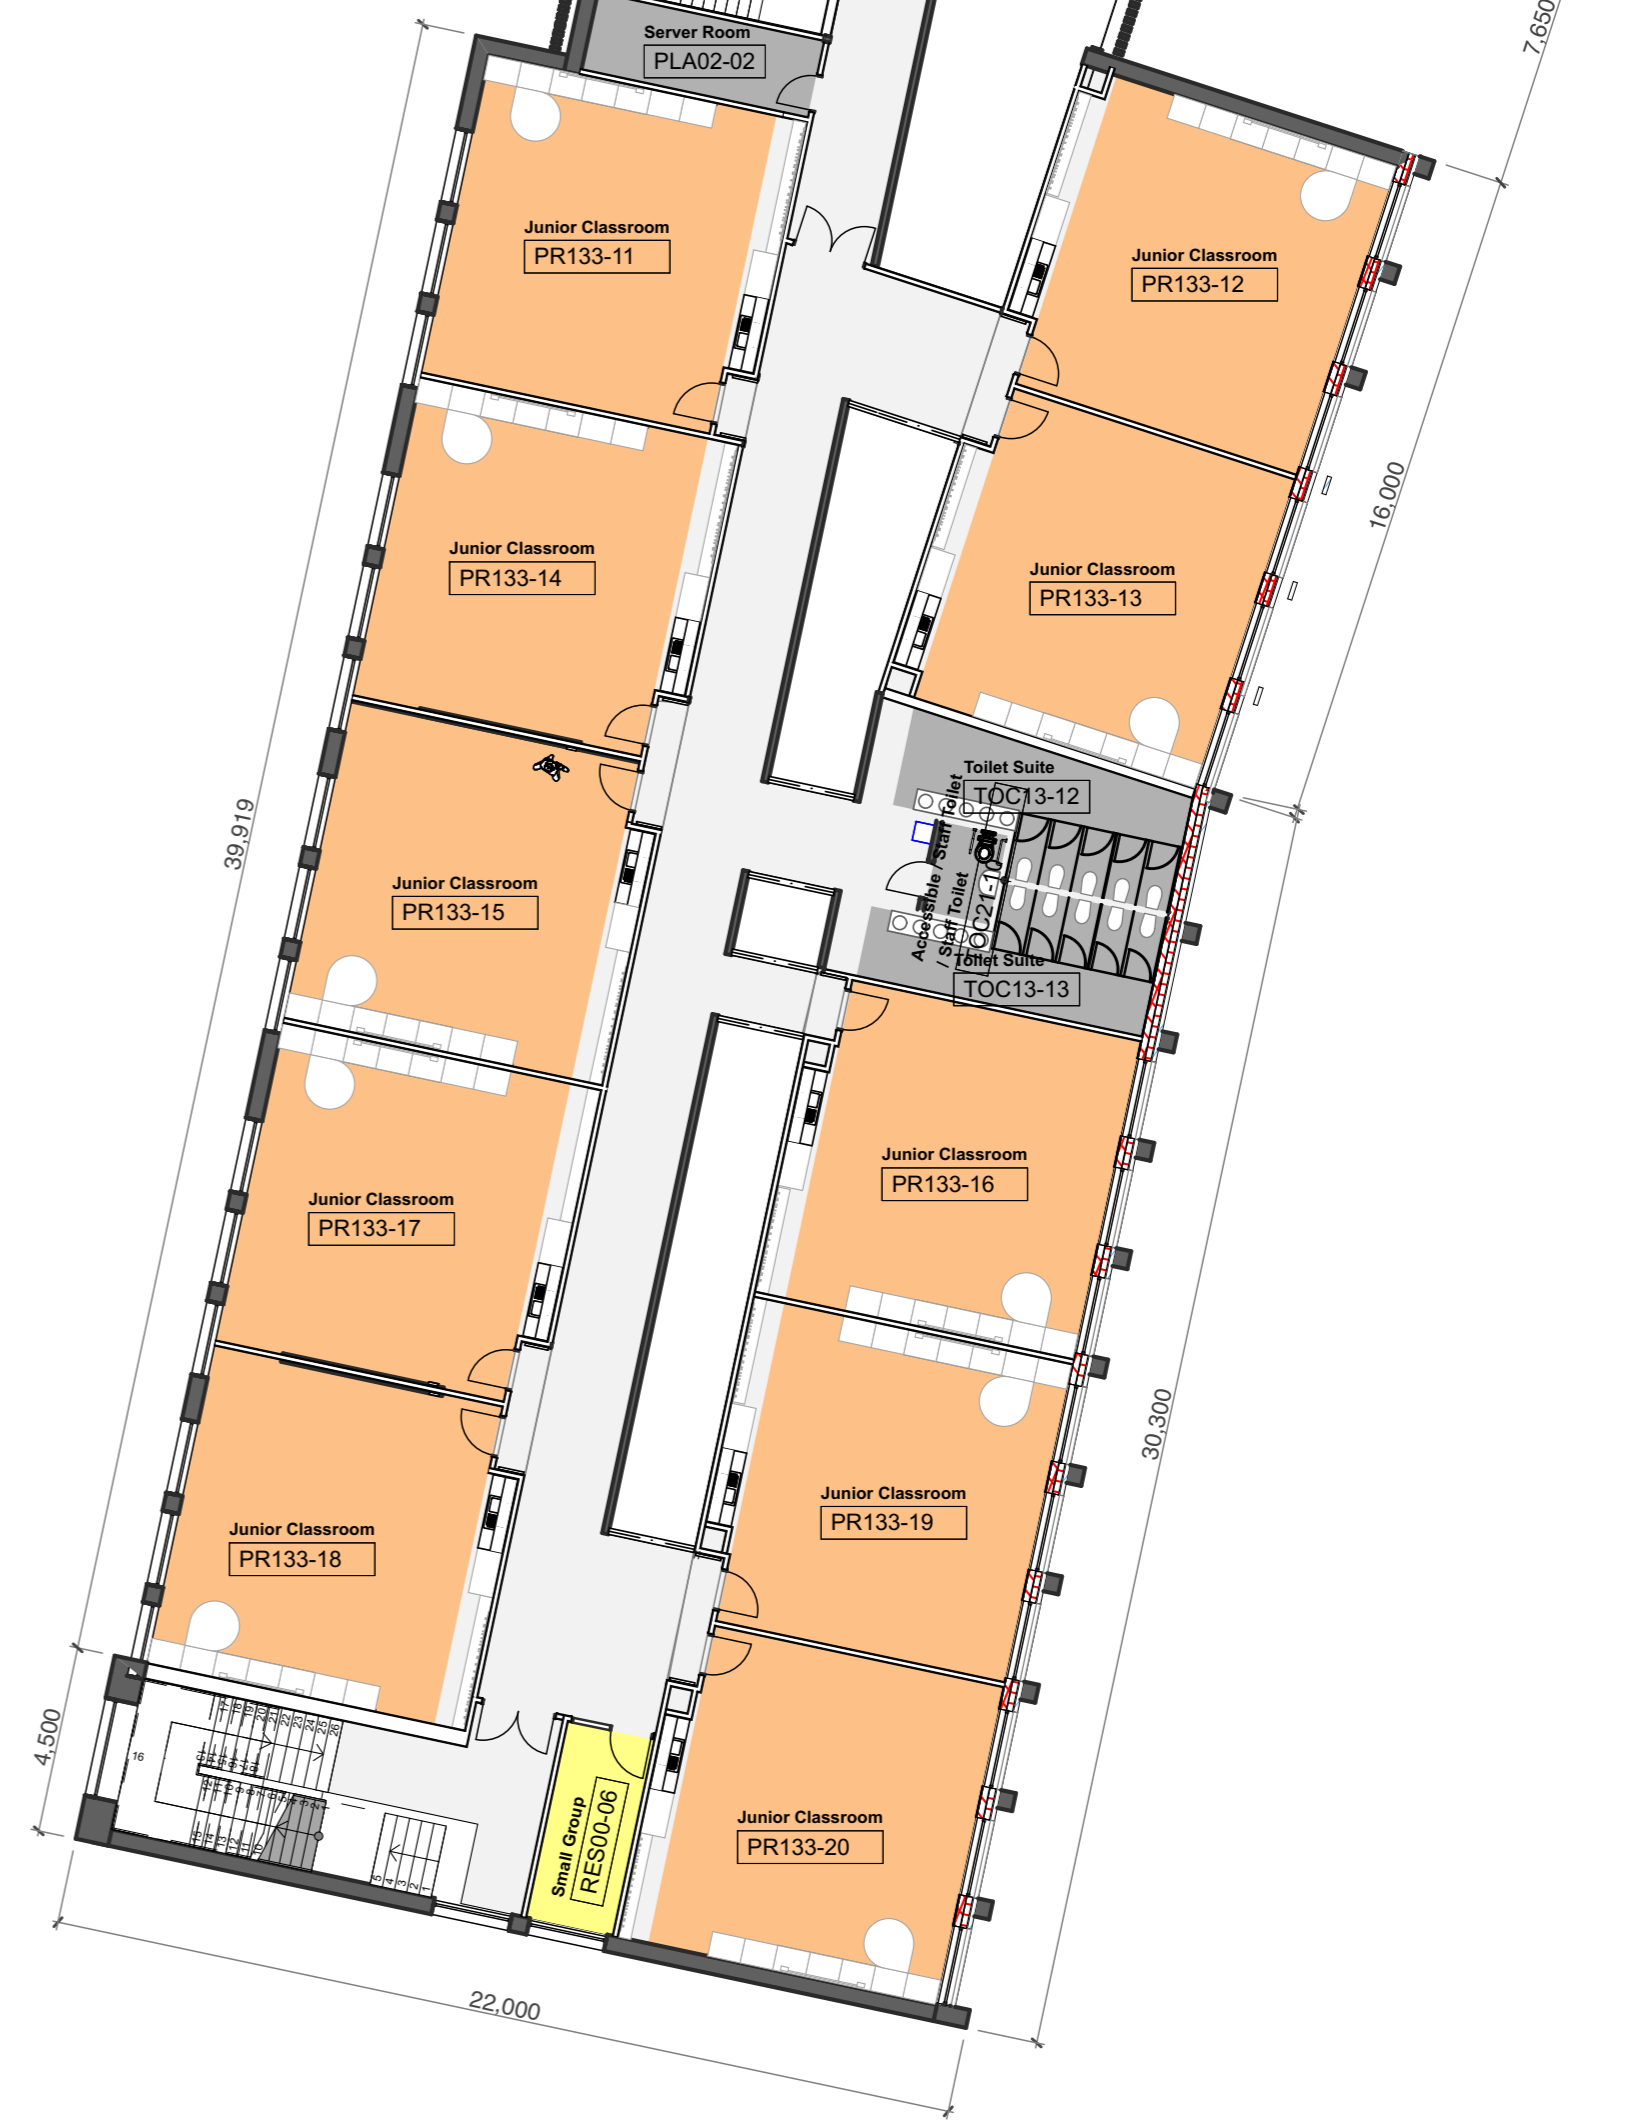

FIRST FLOOR PLAN

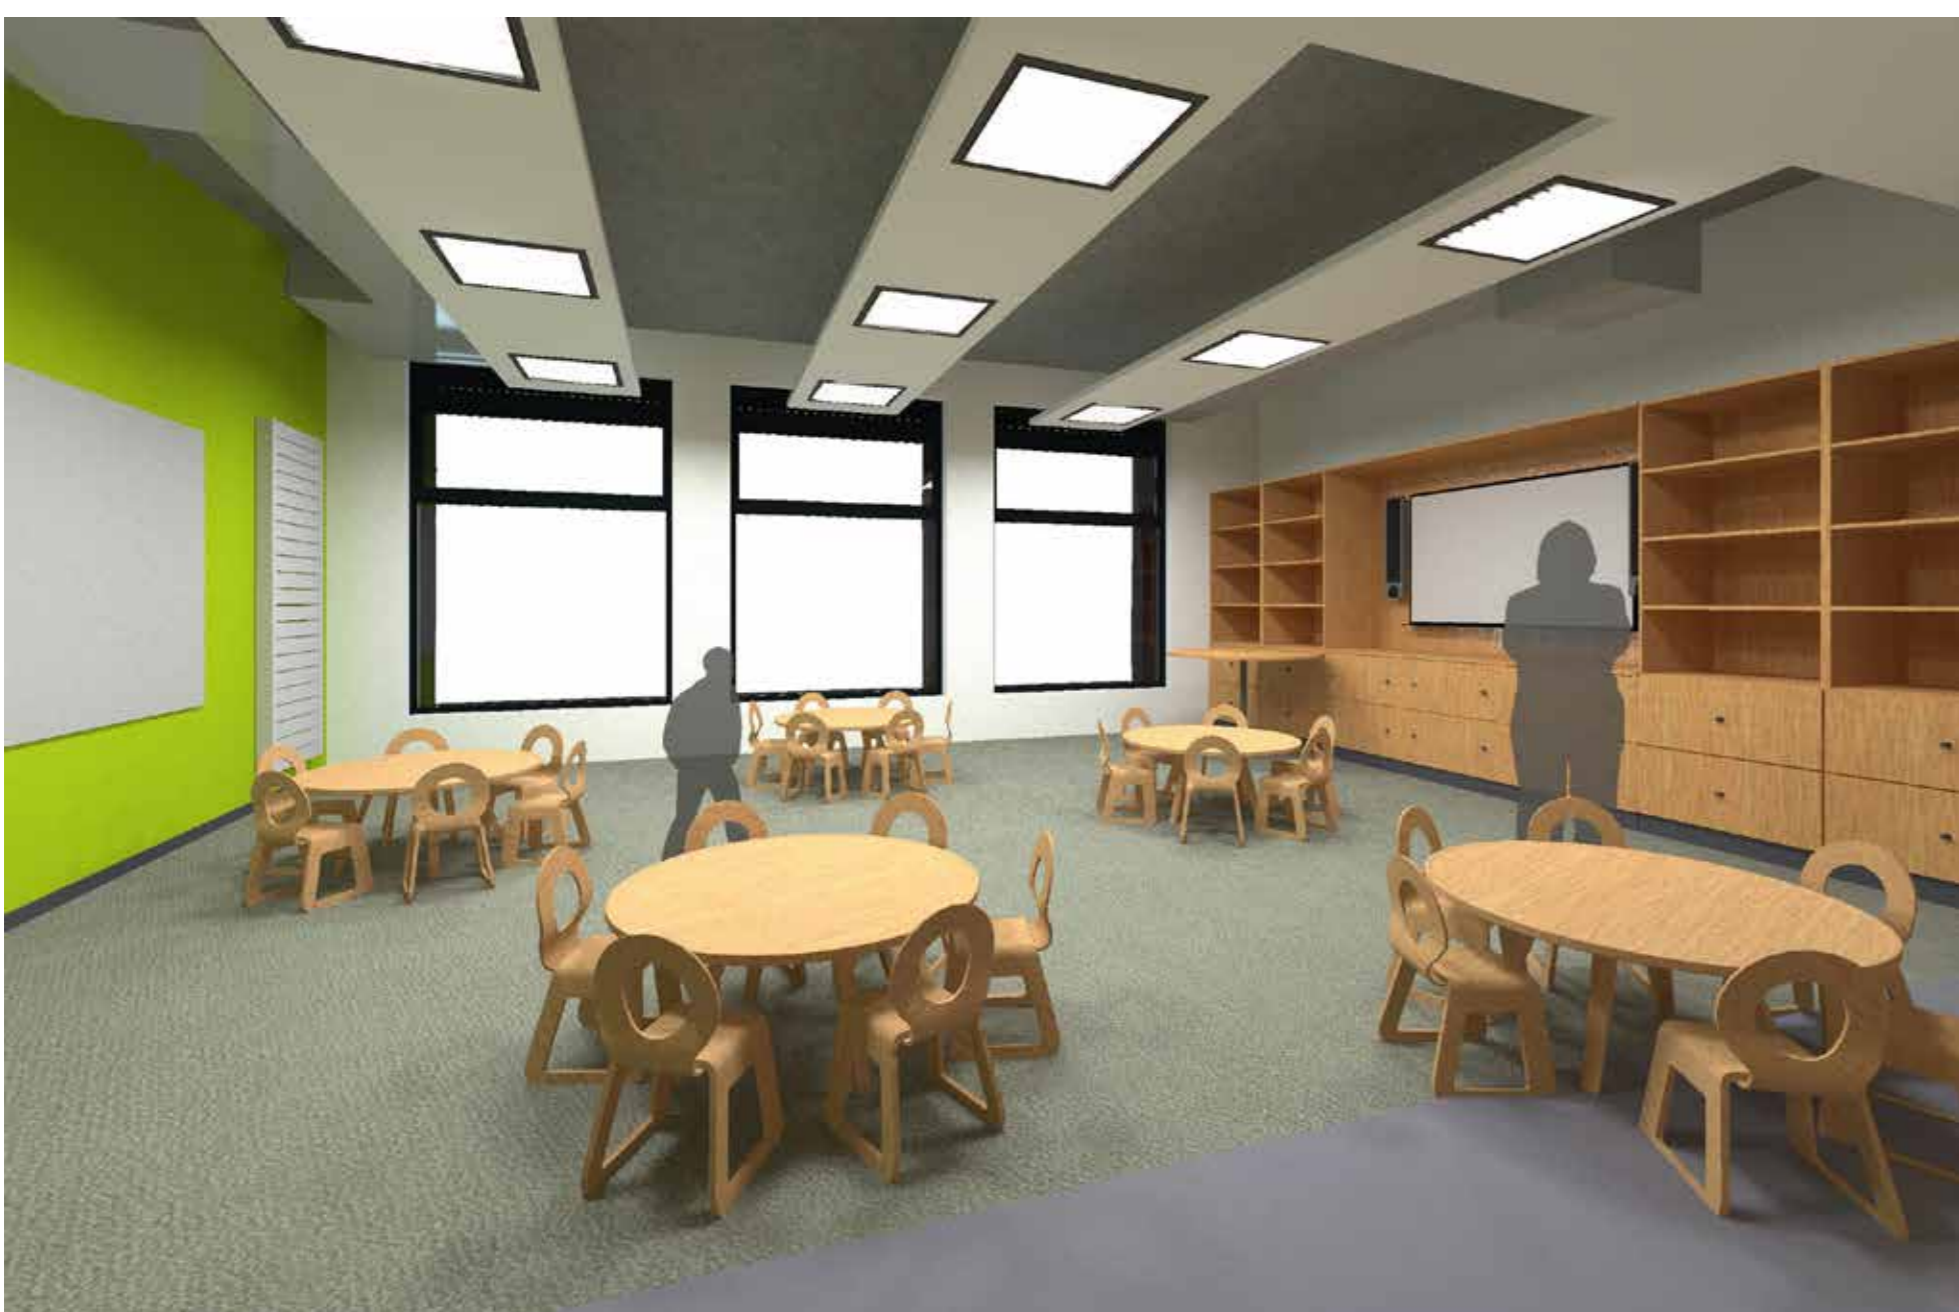

TYPICAL JUNIOR CLASSROOM



TYPICAL JUNIOR CLASSROOM