


Notes

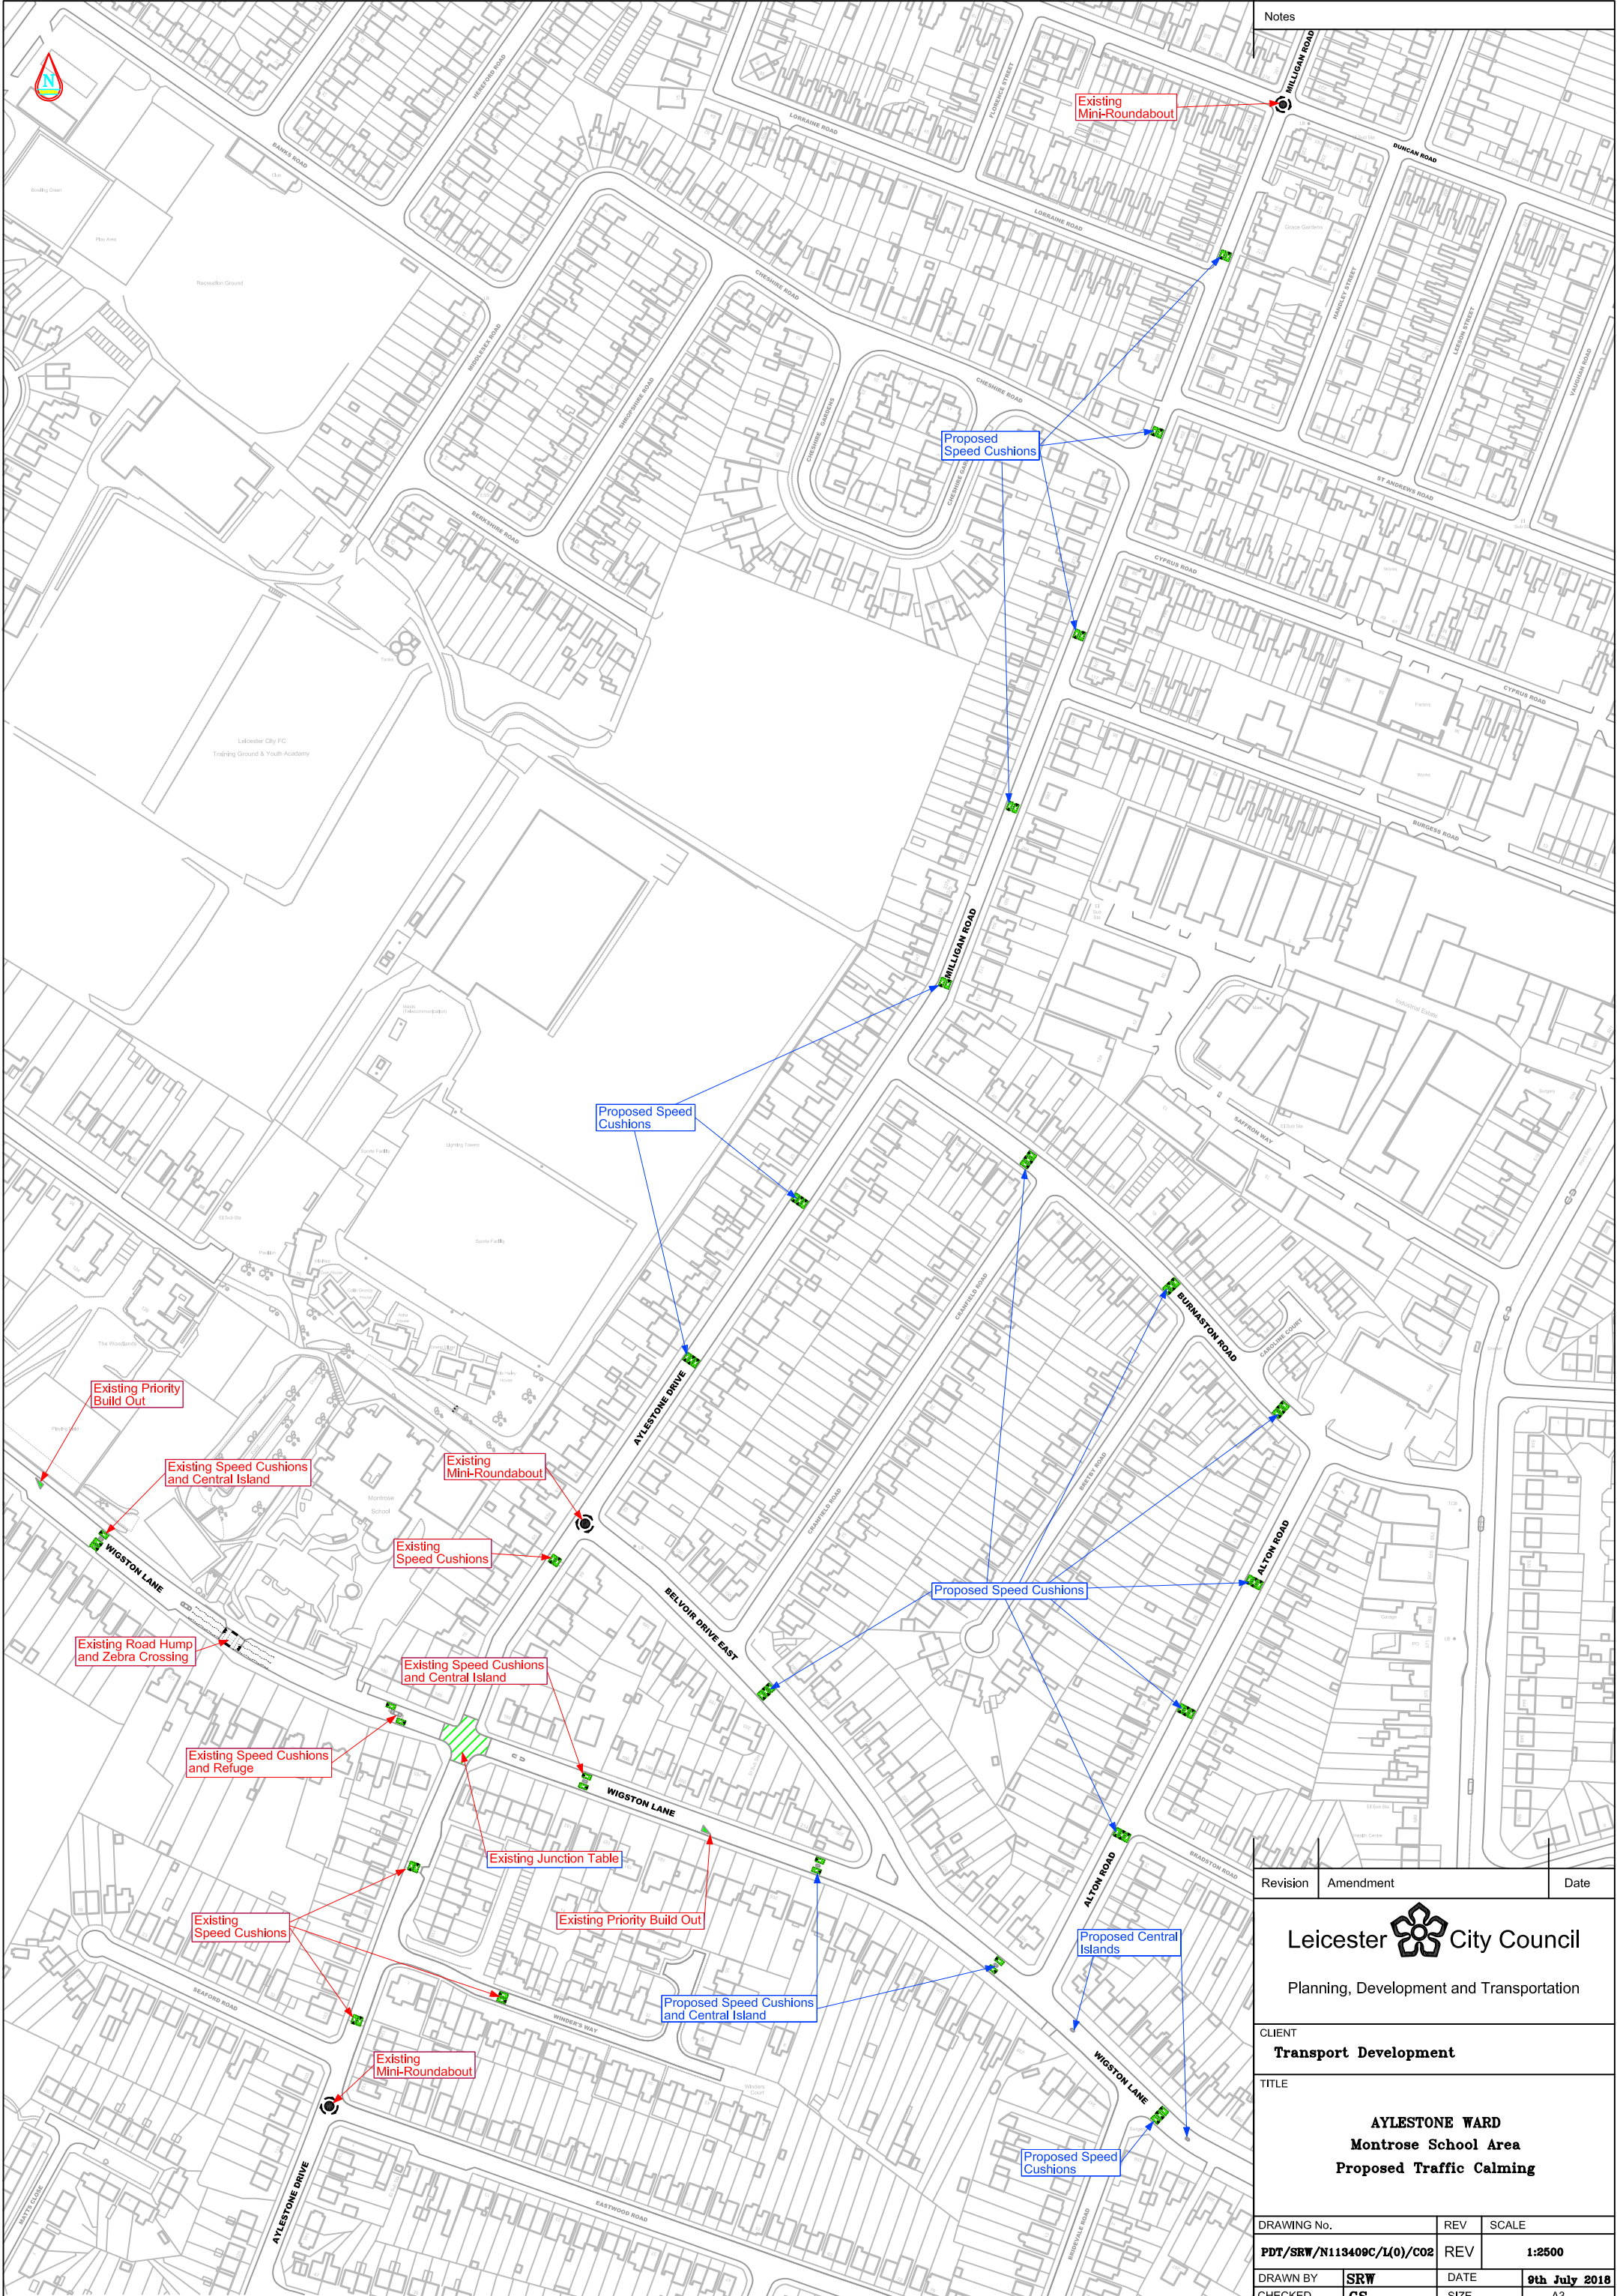

Revision	Amendment	Date

Leicester City Council
 Planning, Development and Transportation

CLIENT
Transport Development

TITLE
**AYLESTONE WARD
 Montrose School Area
 Proposed Traffic Calming**

DRAWING No.	REV	SCALE
PDT/SRW/N113409C/L(0)/C02	REV	1:2500
DRAWN BY SRW	DATE	9th July 2018
CHECKED GS	SIZE	A3
ACAD FILE Montrose	UPRN	

This map is based on Ordnance Survey material with the permission of Ordnance Survey on behalf of the Controller of Her Majesty's Stationery Office © Crown copyright. Unauthorised reproduction infringes Crown copyright and may lead to prosecution or civil proceedings.